


City of New Philadelphia Cemetery Department


1520 Delaware Drive SE
New Philadelphia, Ohio 44663
Phone : 330-339-3797
Superintendent : Keith Limbacher

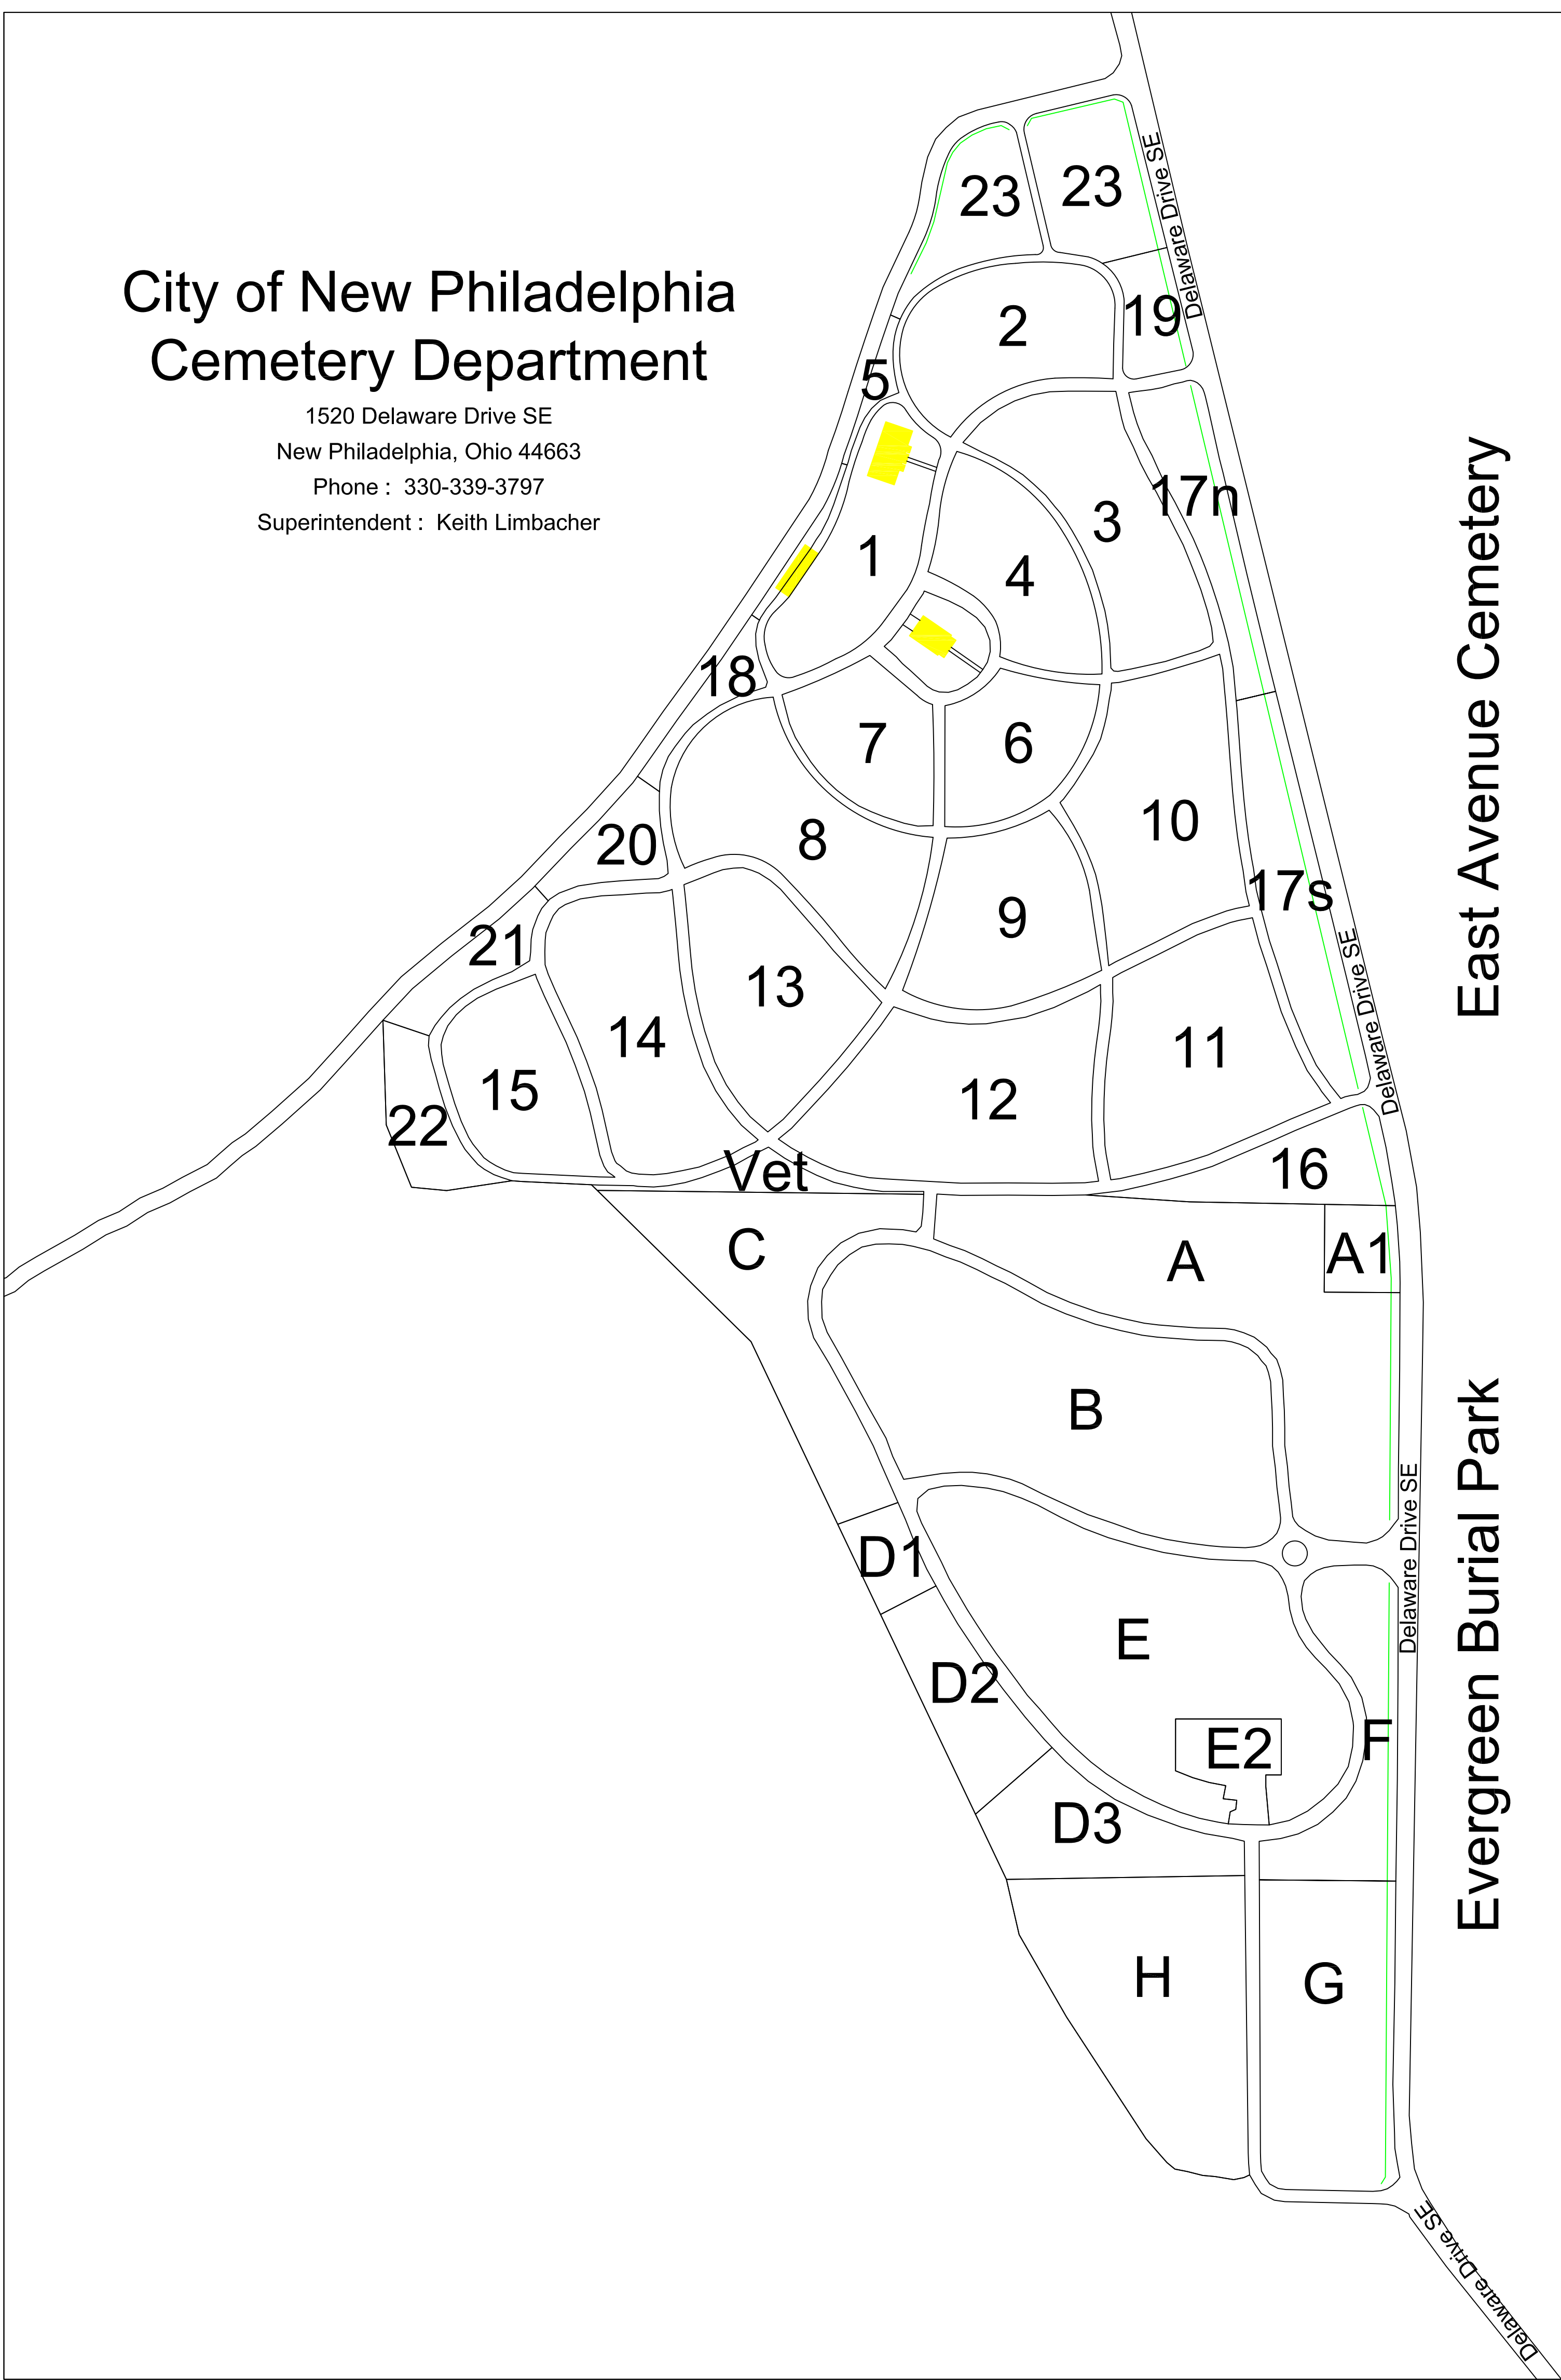

East Avenue Cemetery

Evergreen Burial Park


City of New Philadelphia Cemetery Dept.

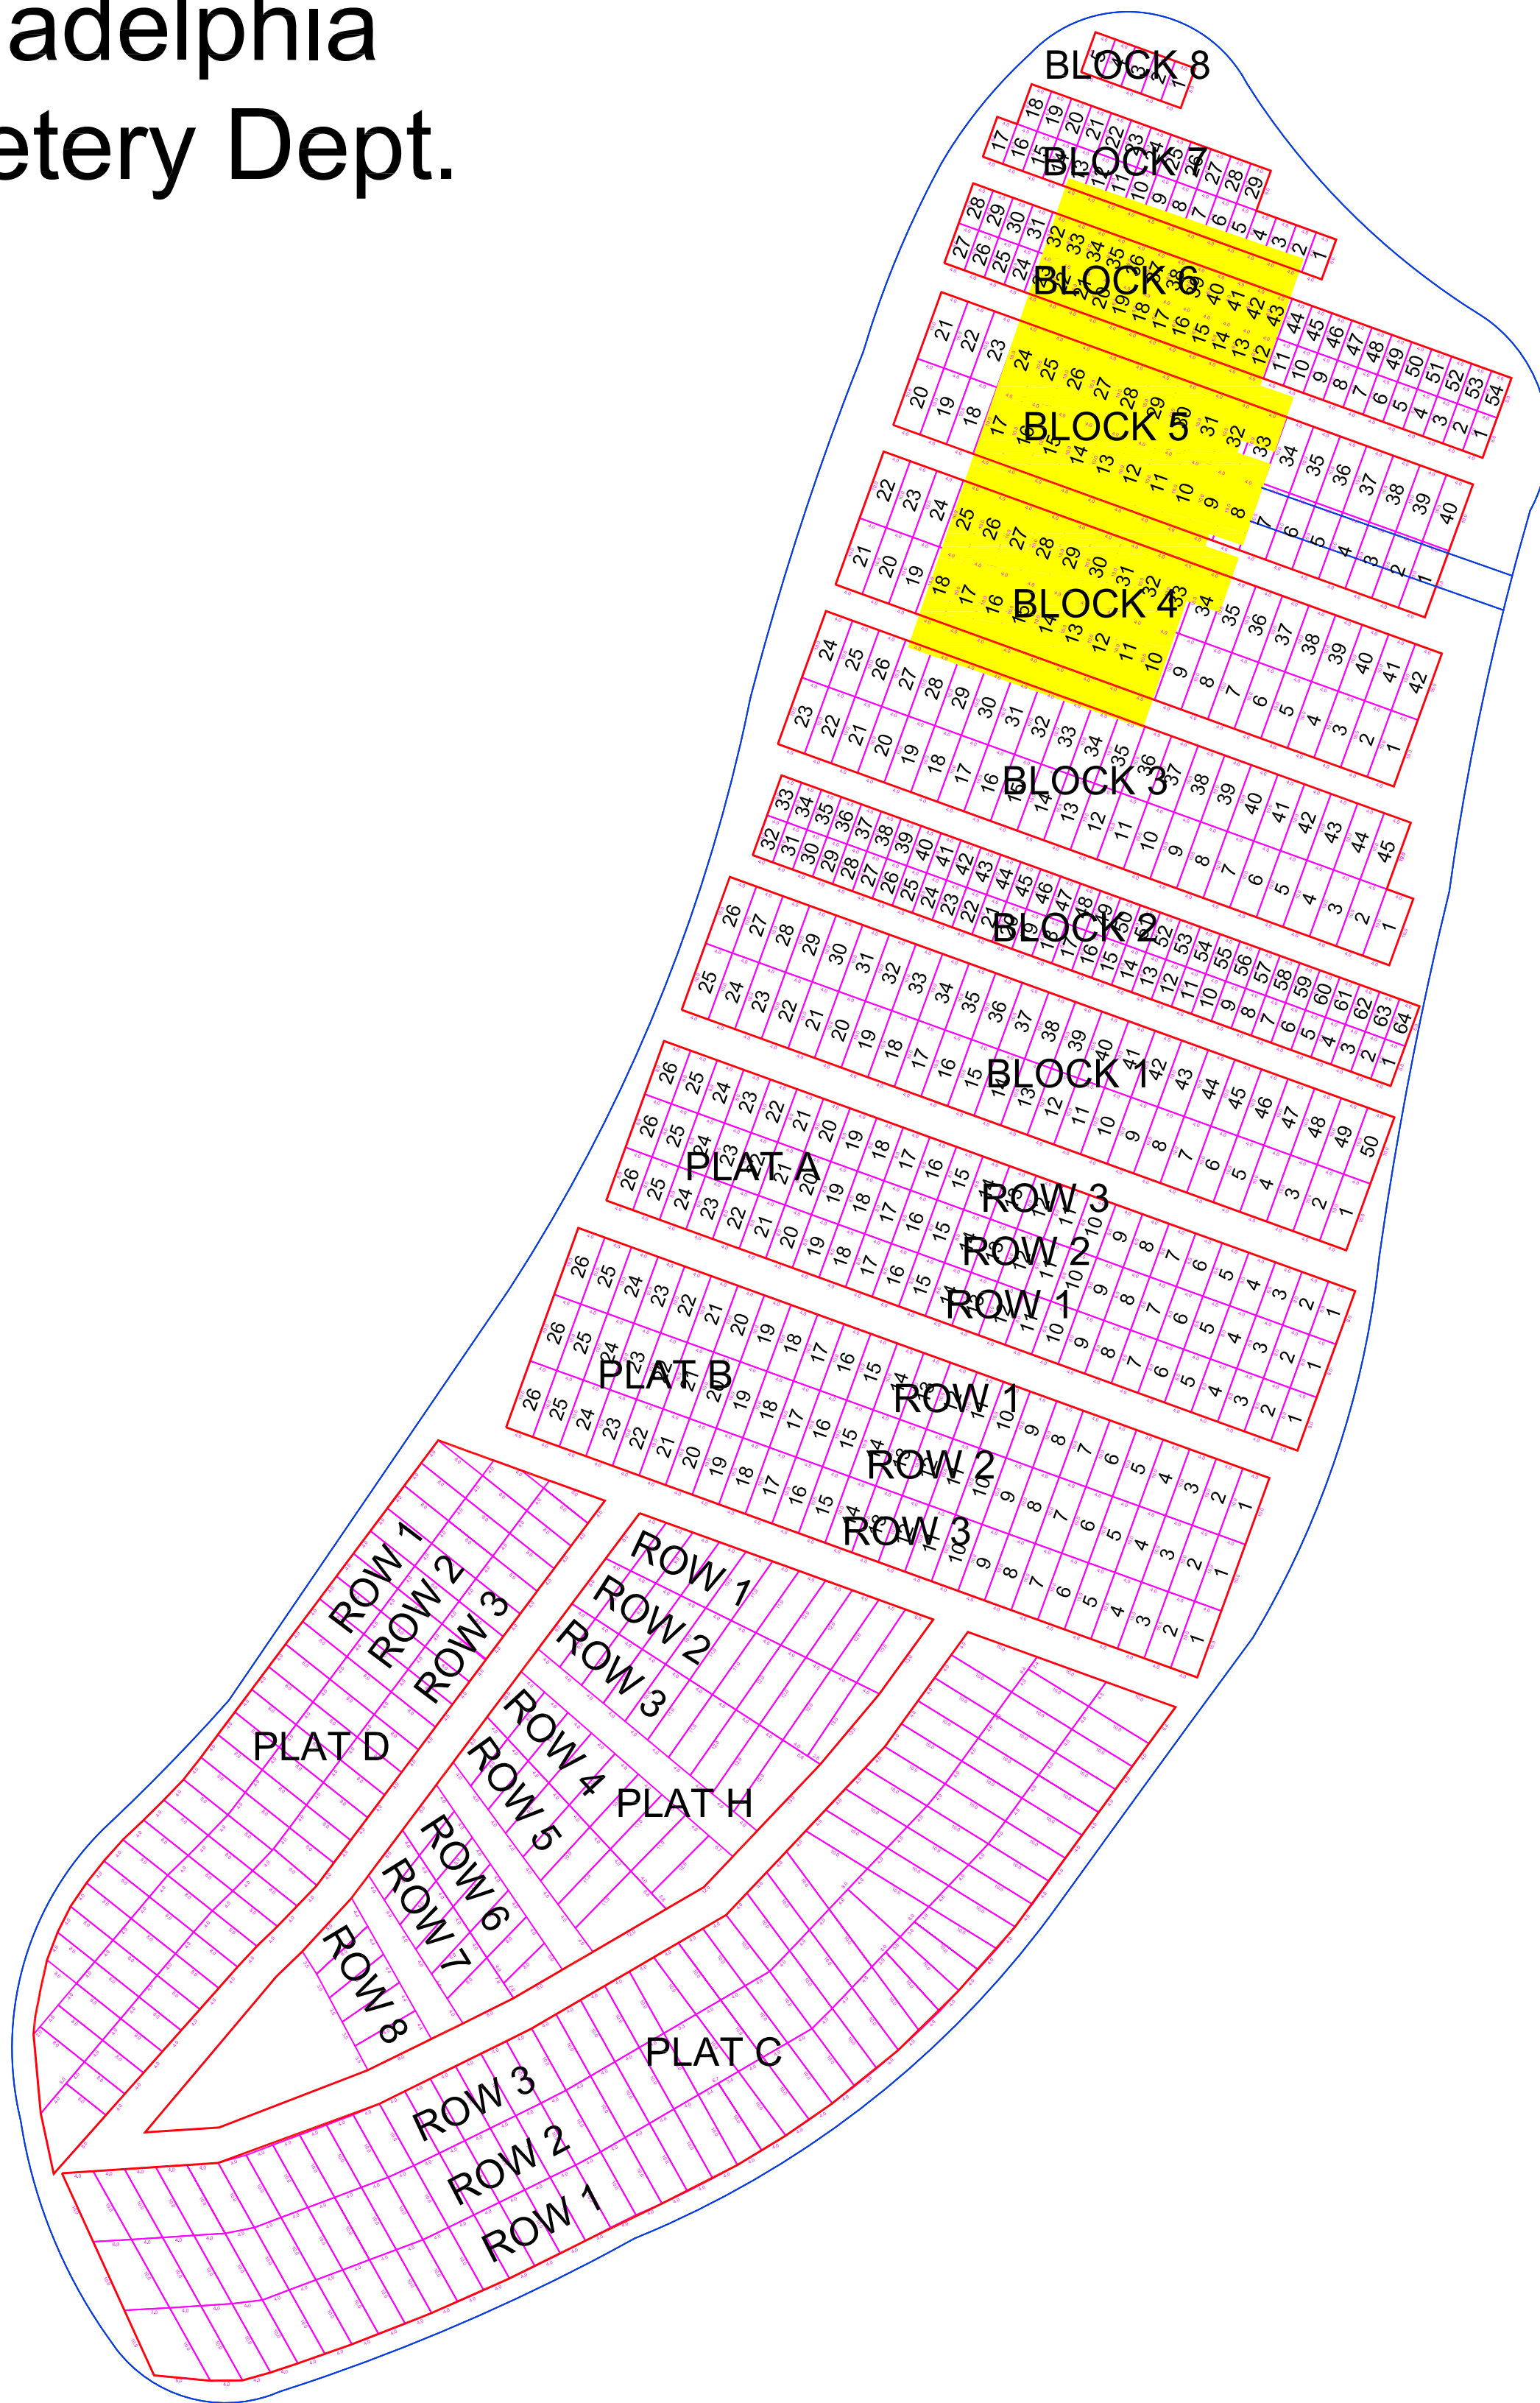

Scale 1"=20'

Lot 1


City of New Philadelphia Cemetery Dept.

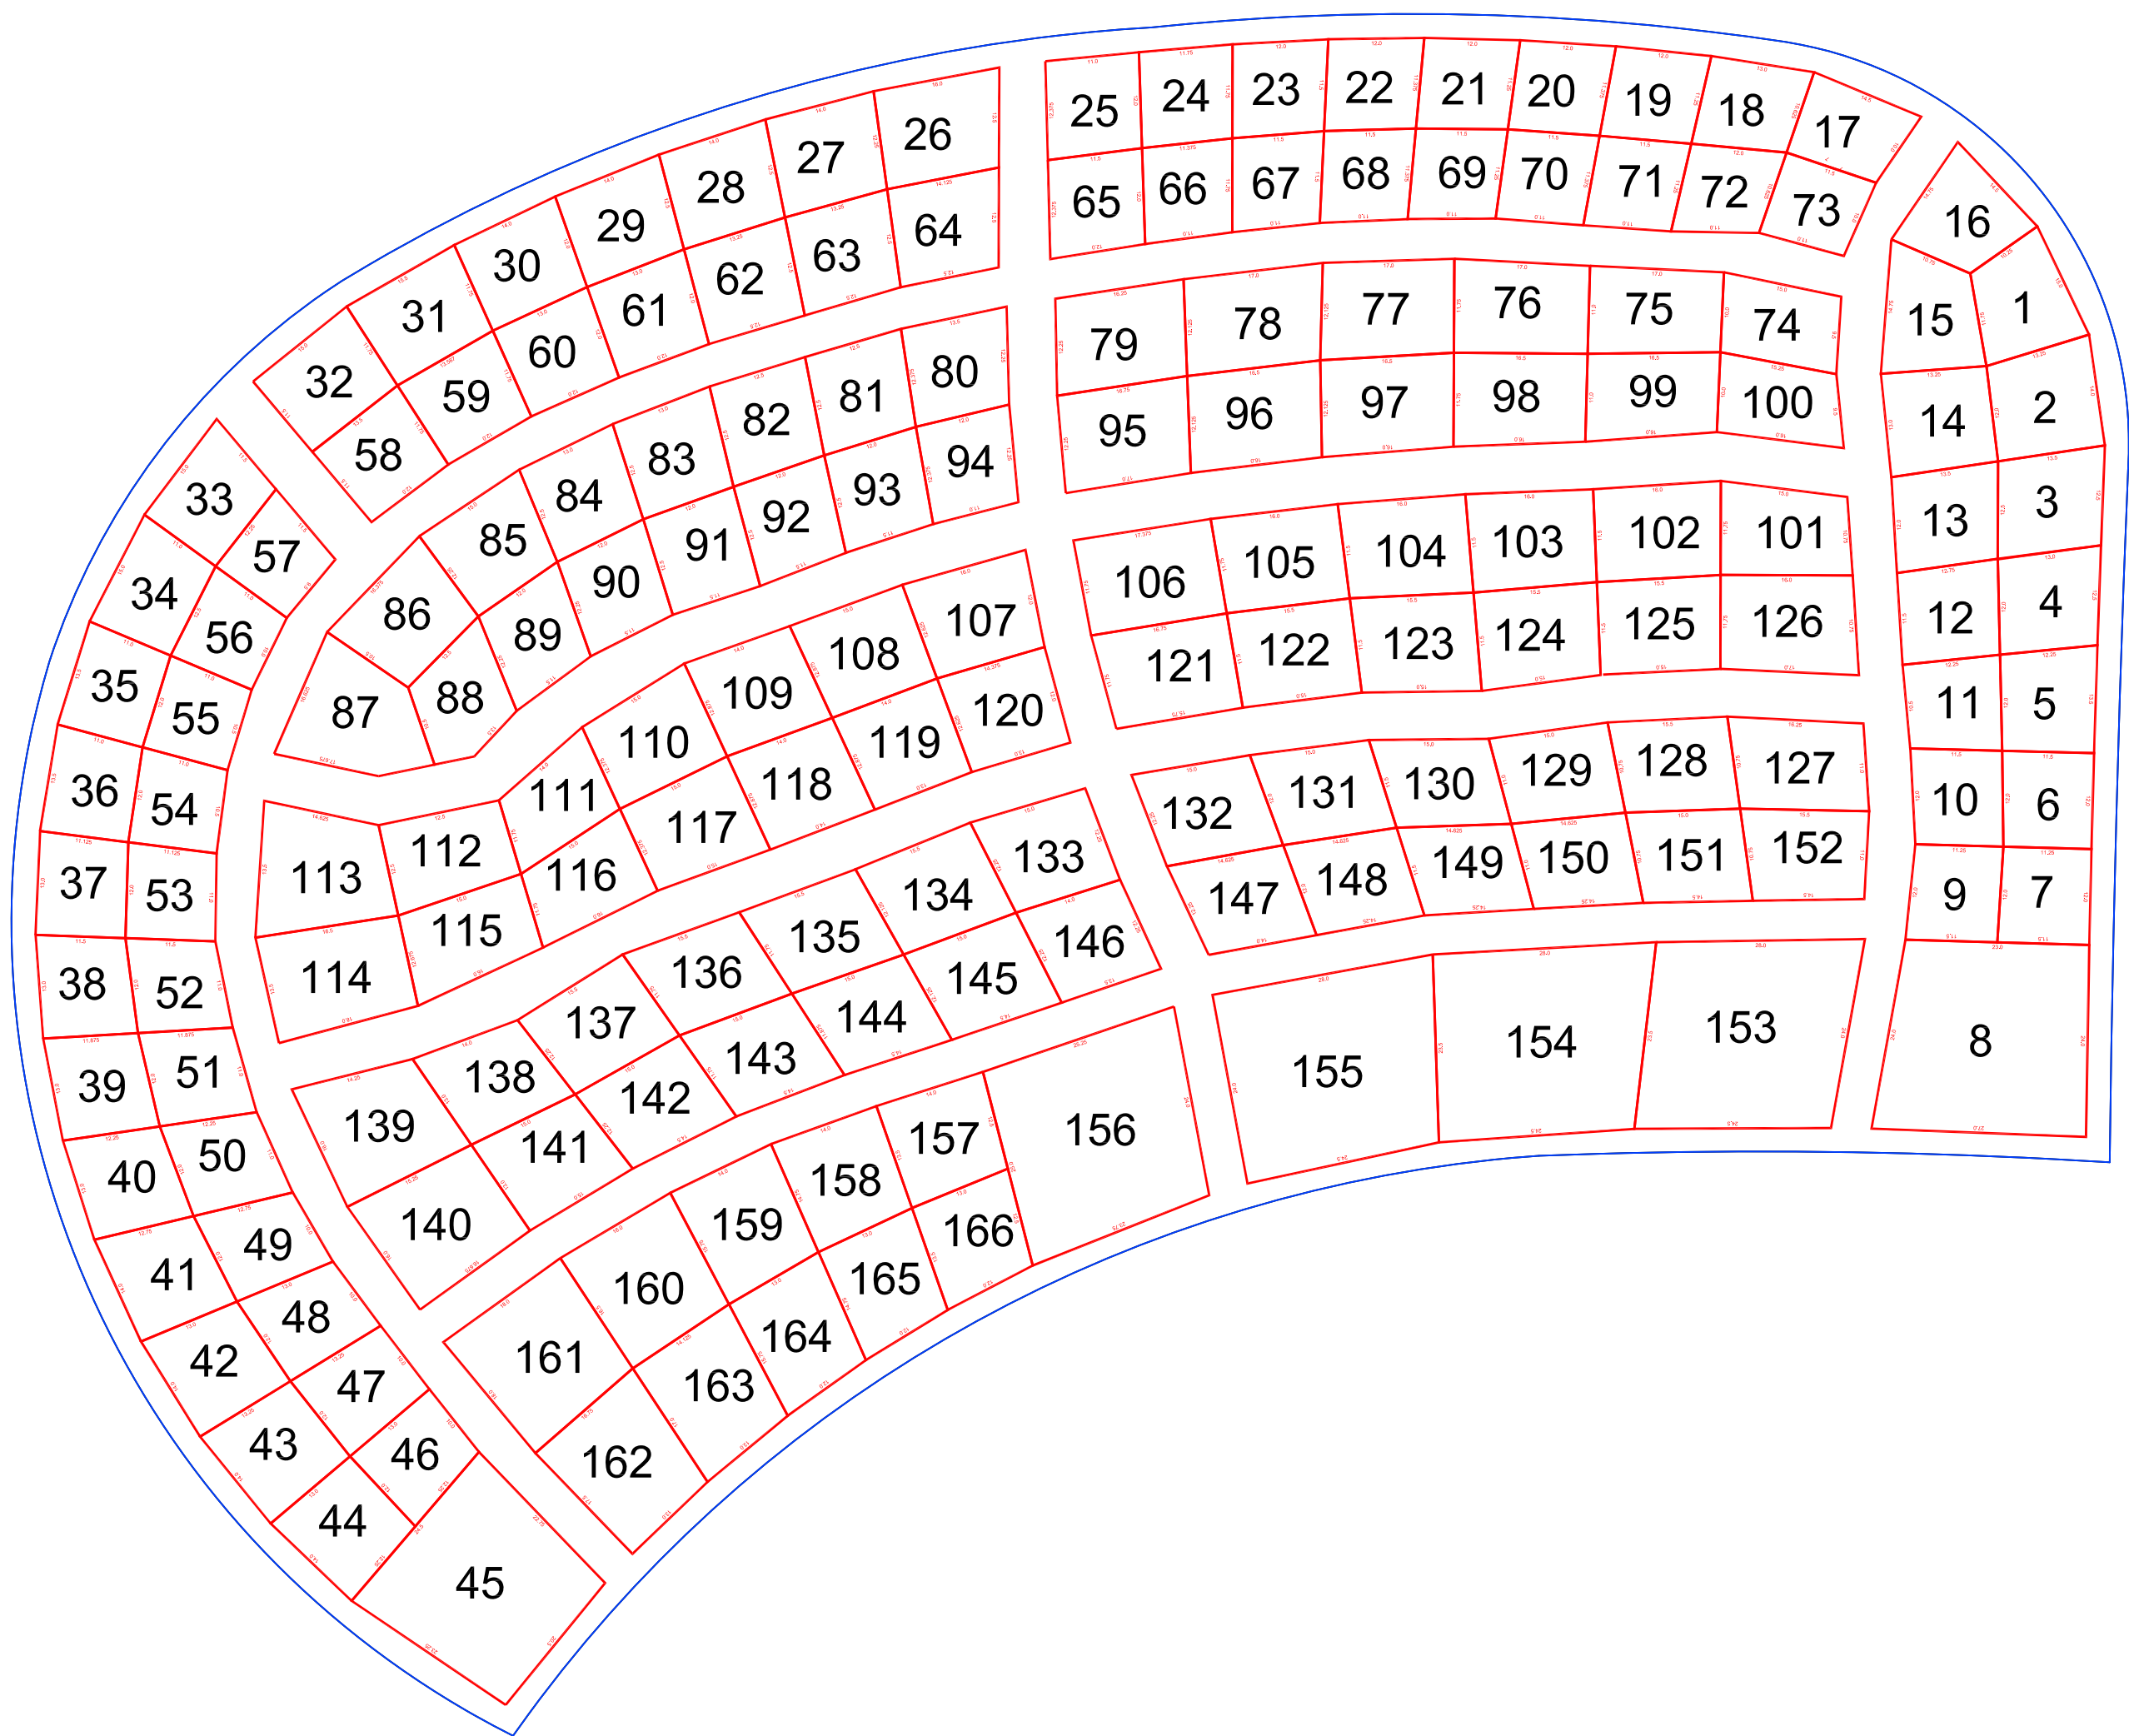

Scale 1"=20'

Lot 2


City of New Philadelphia Cemetery Dept.

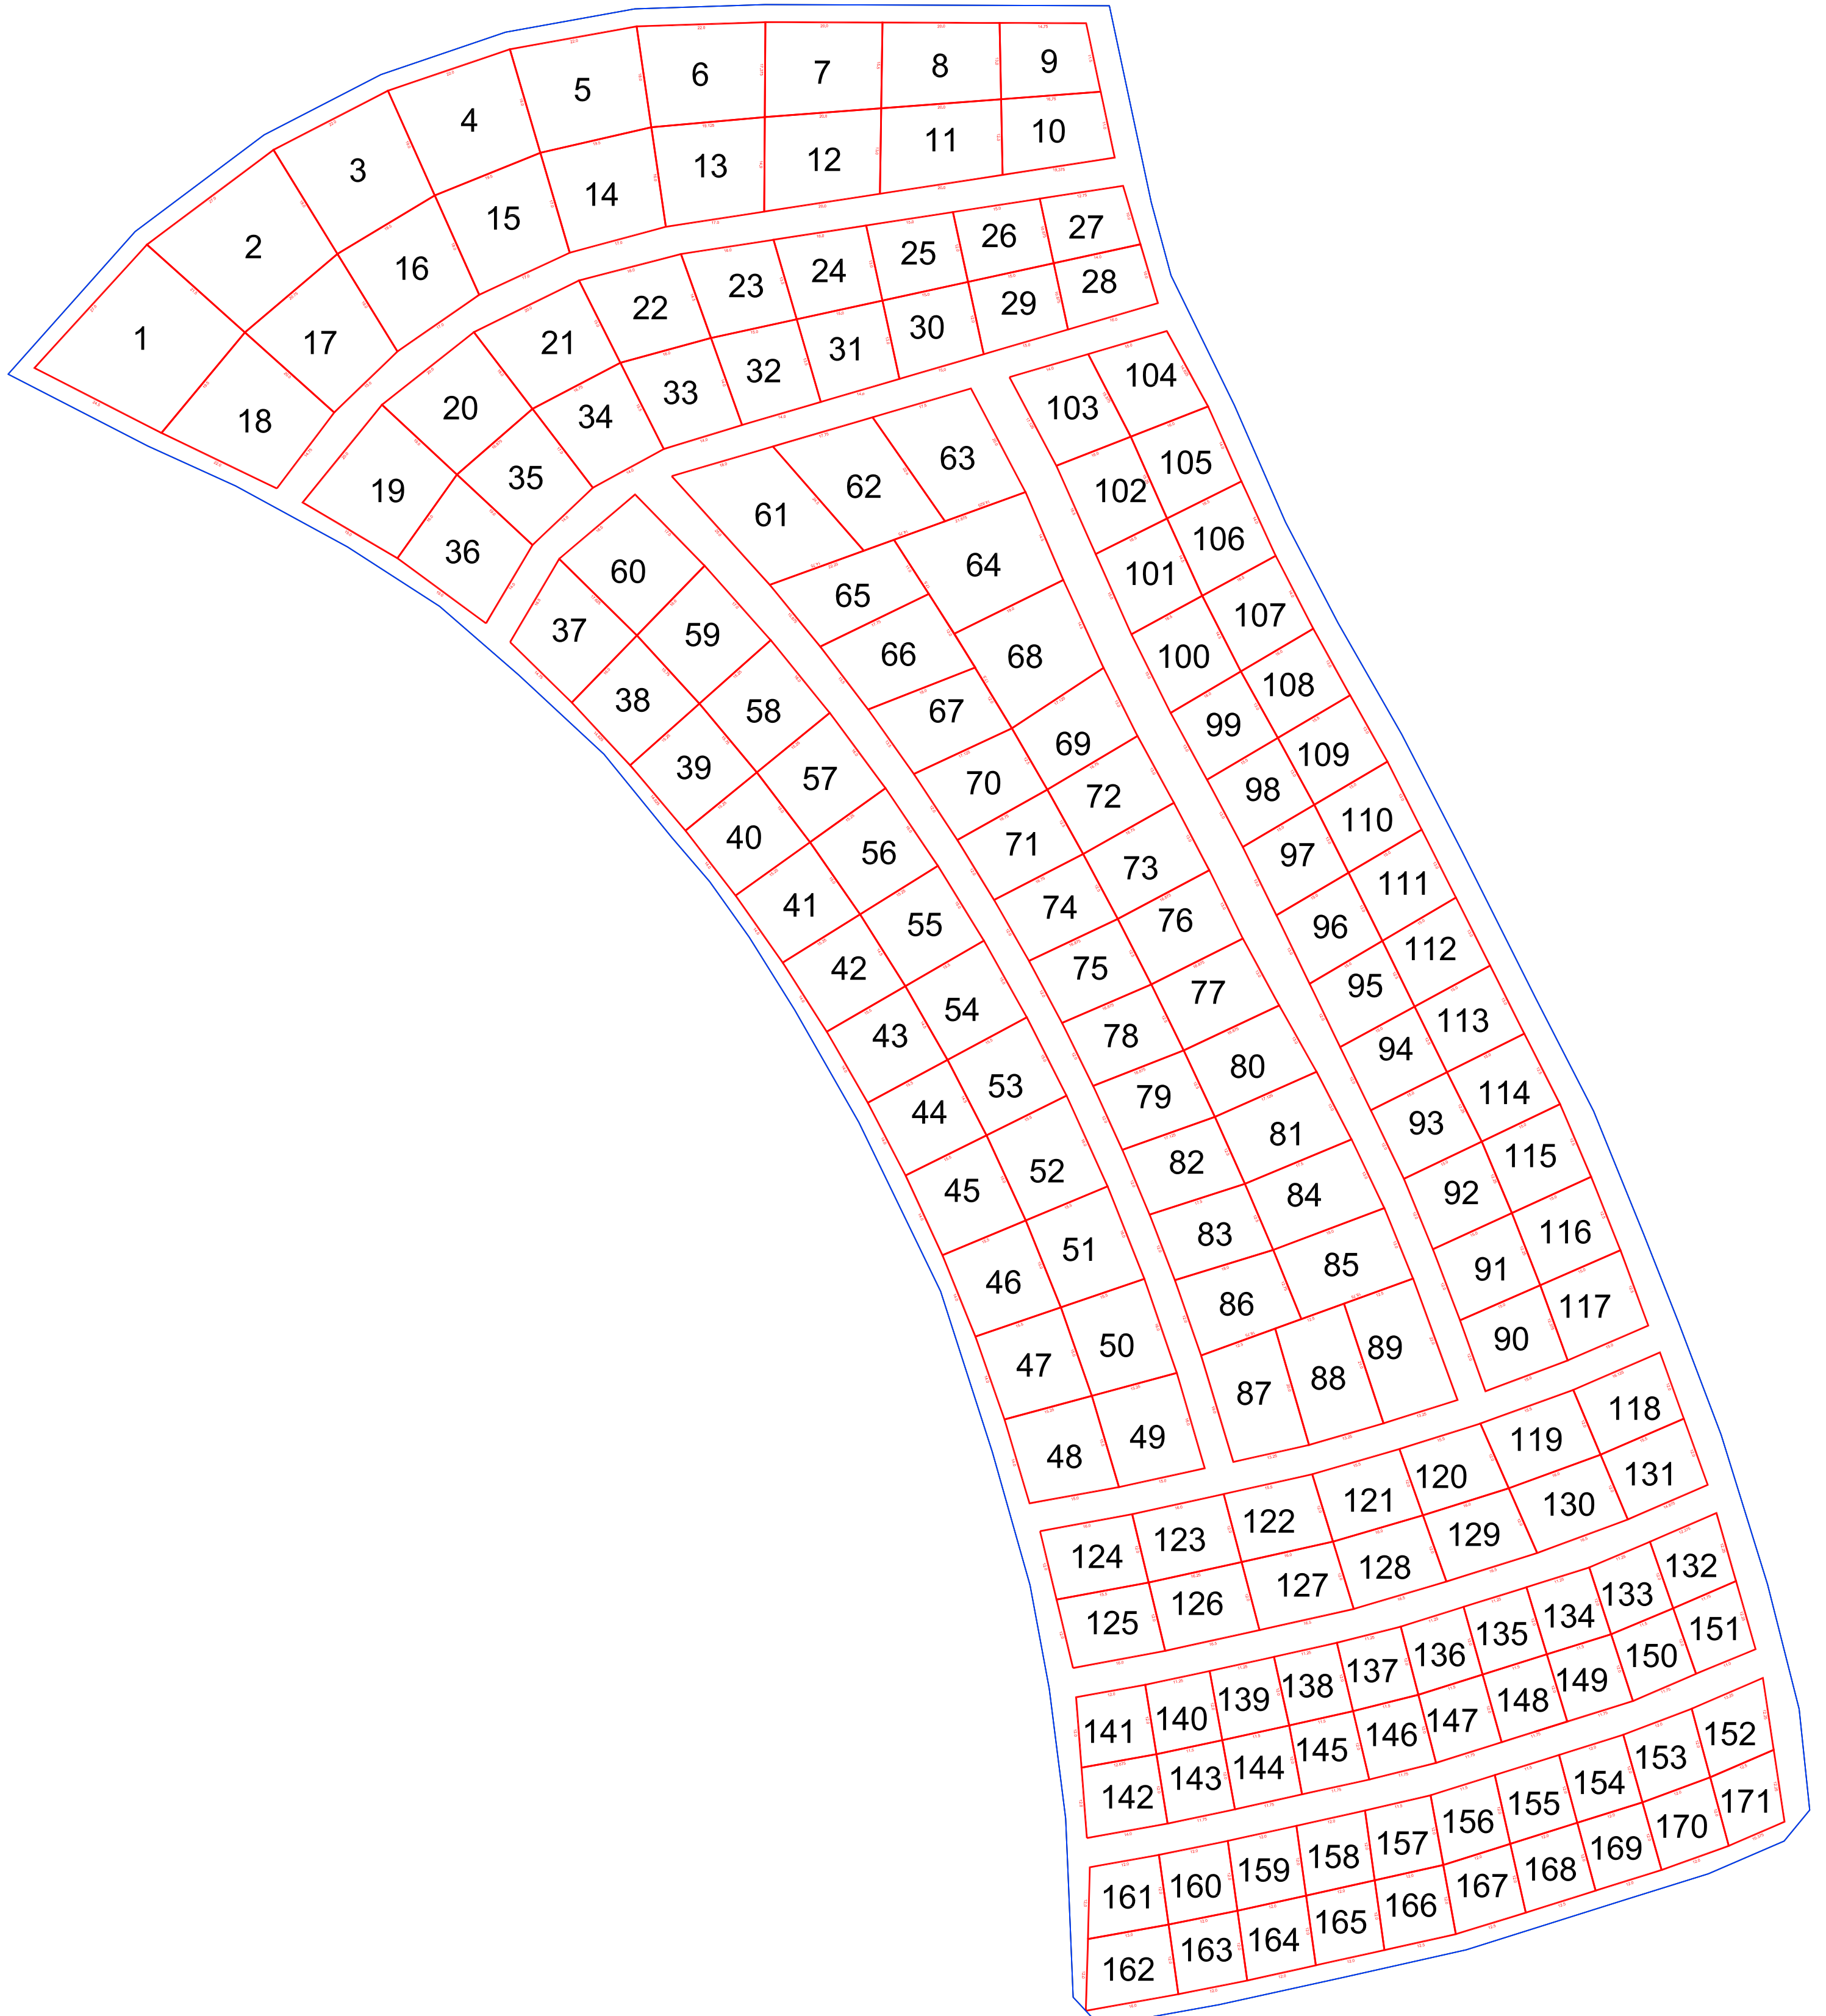

Scale 1"=20'

Lot 3


City of New
Philadelphia
Cemetery Dept.

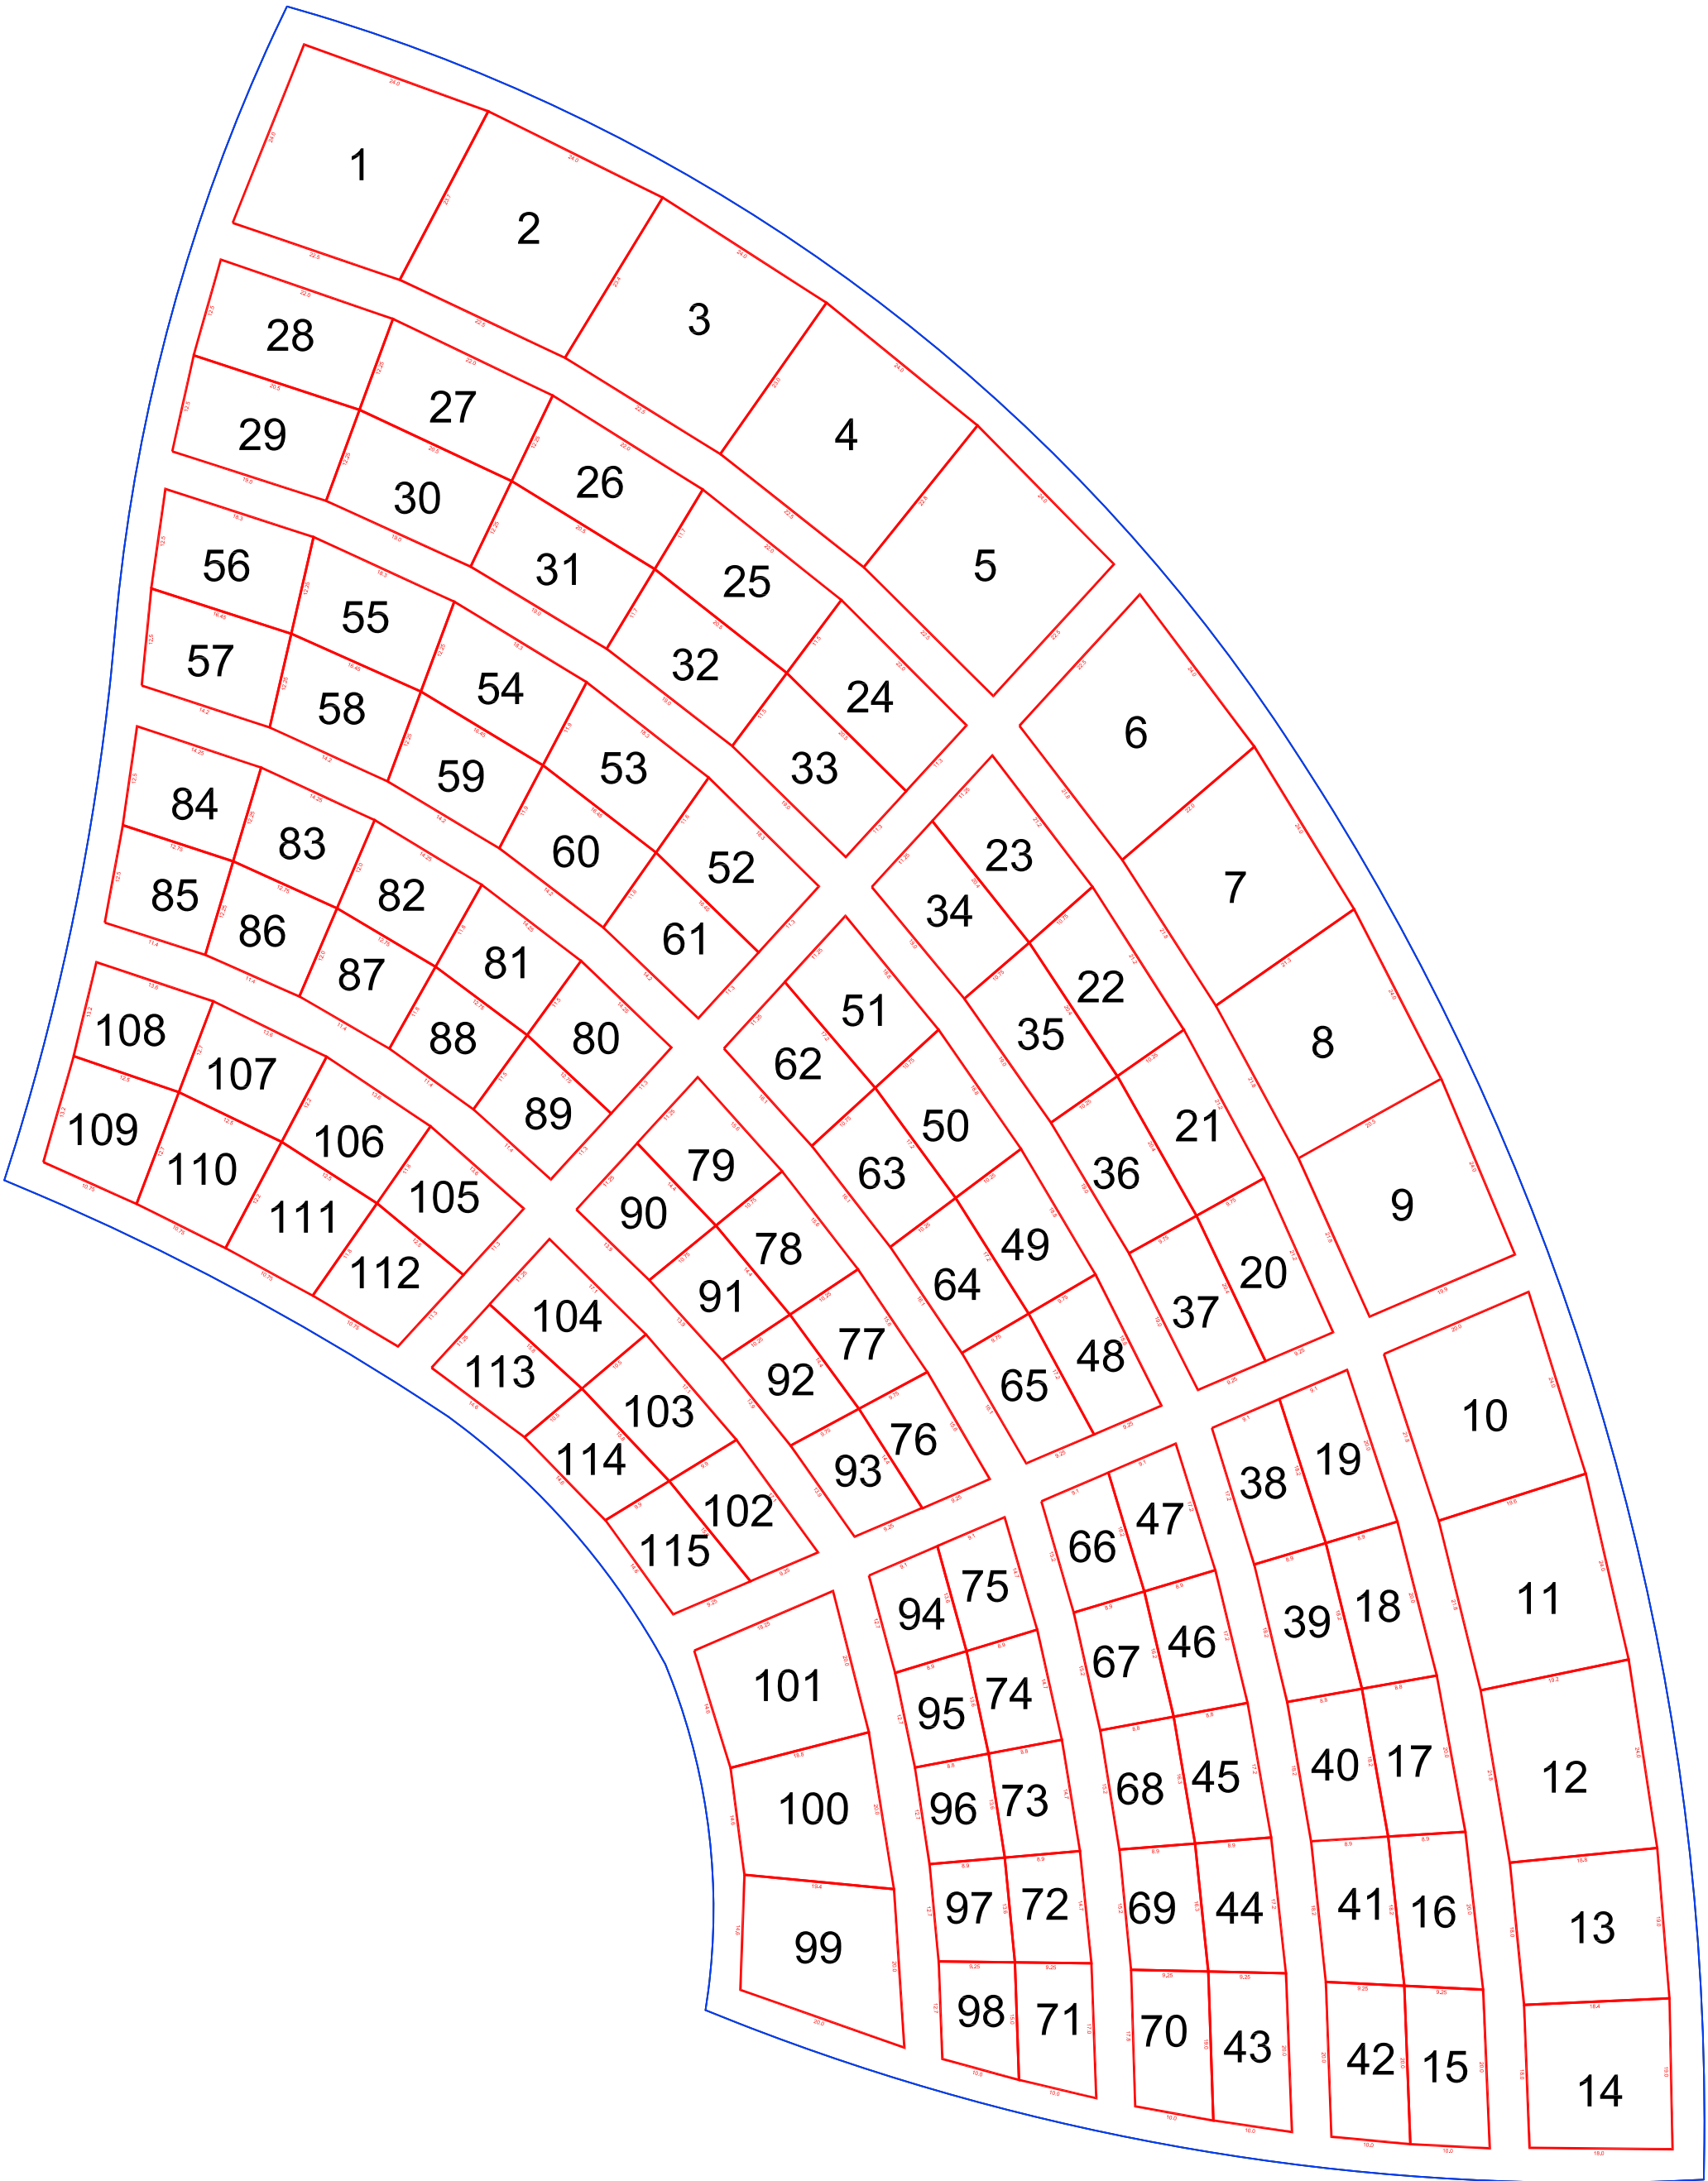

Scale 1"=20'

Lot 4


City of New
Philadelphia
Cemetery Dept.

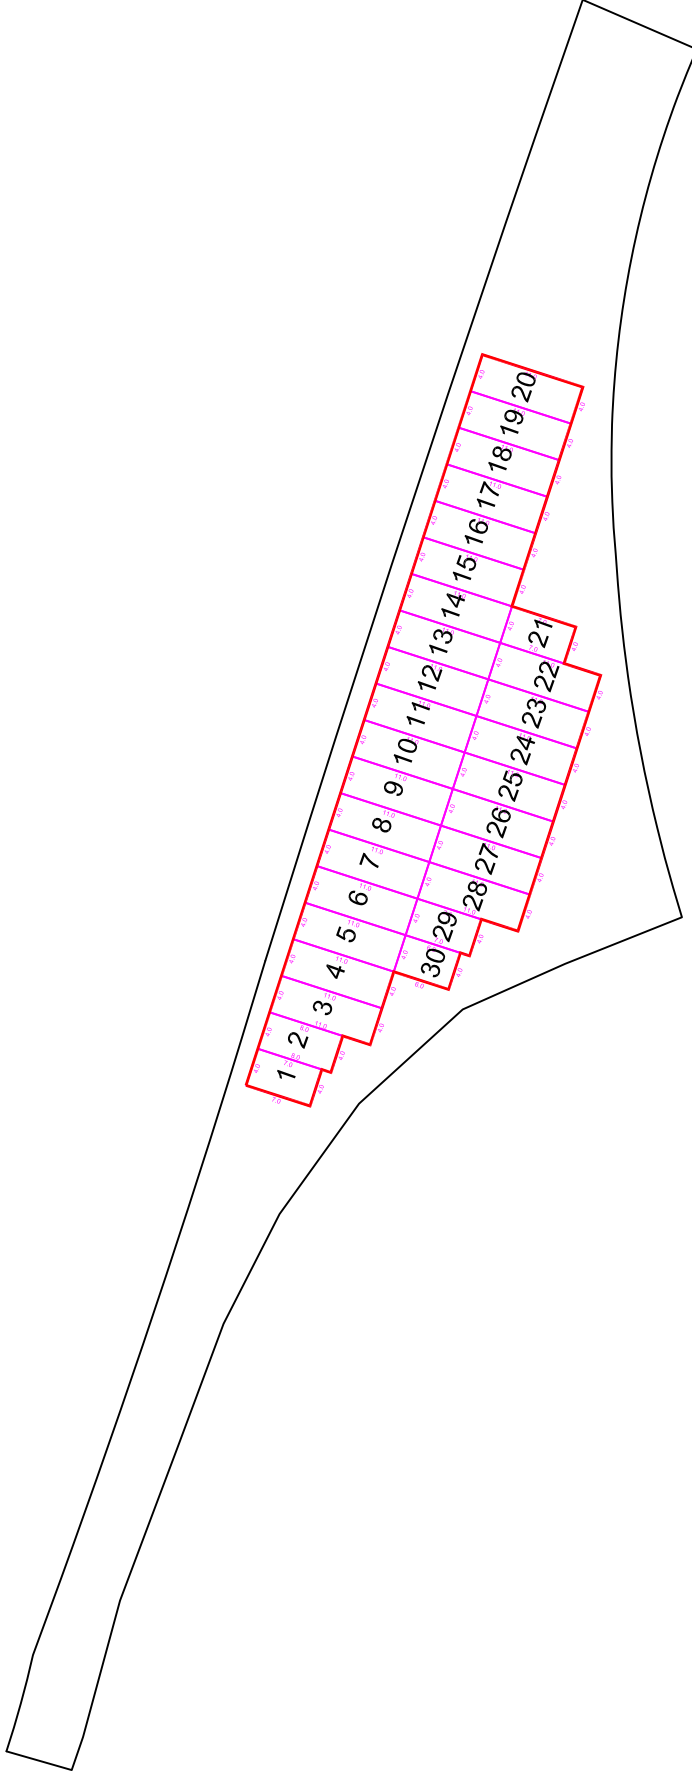

Scale 1"=20'

Lot 5


City of New Philadelphia Cemetery Dept.

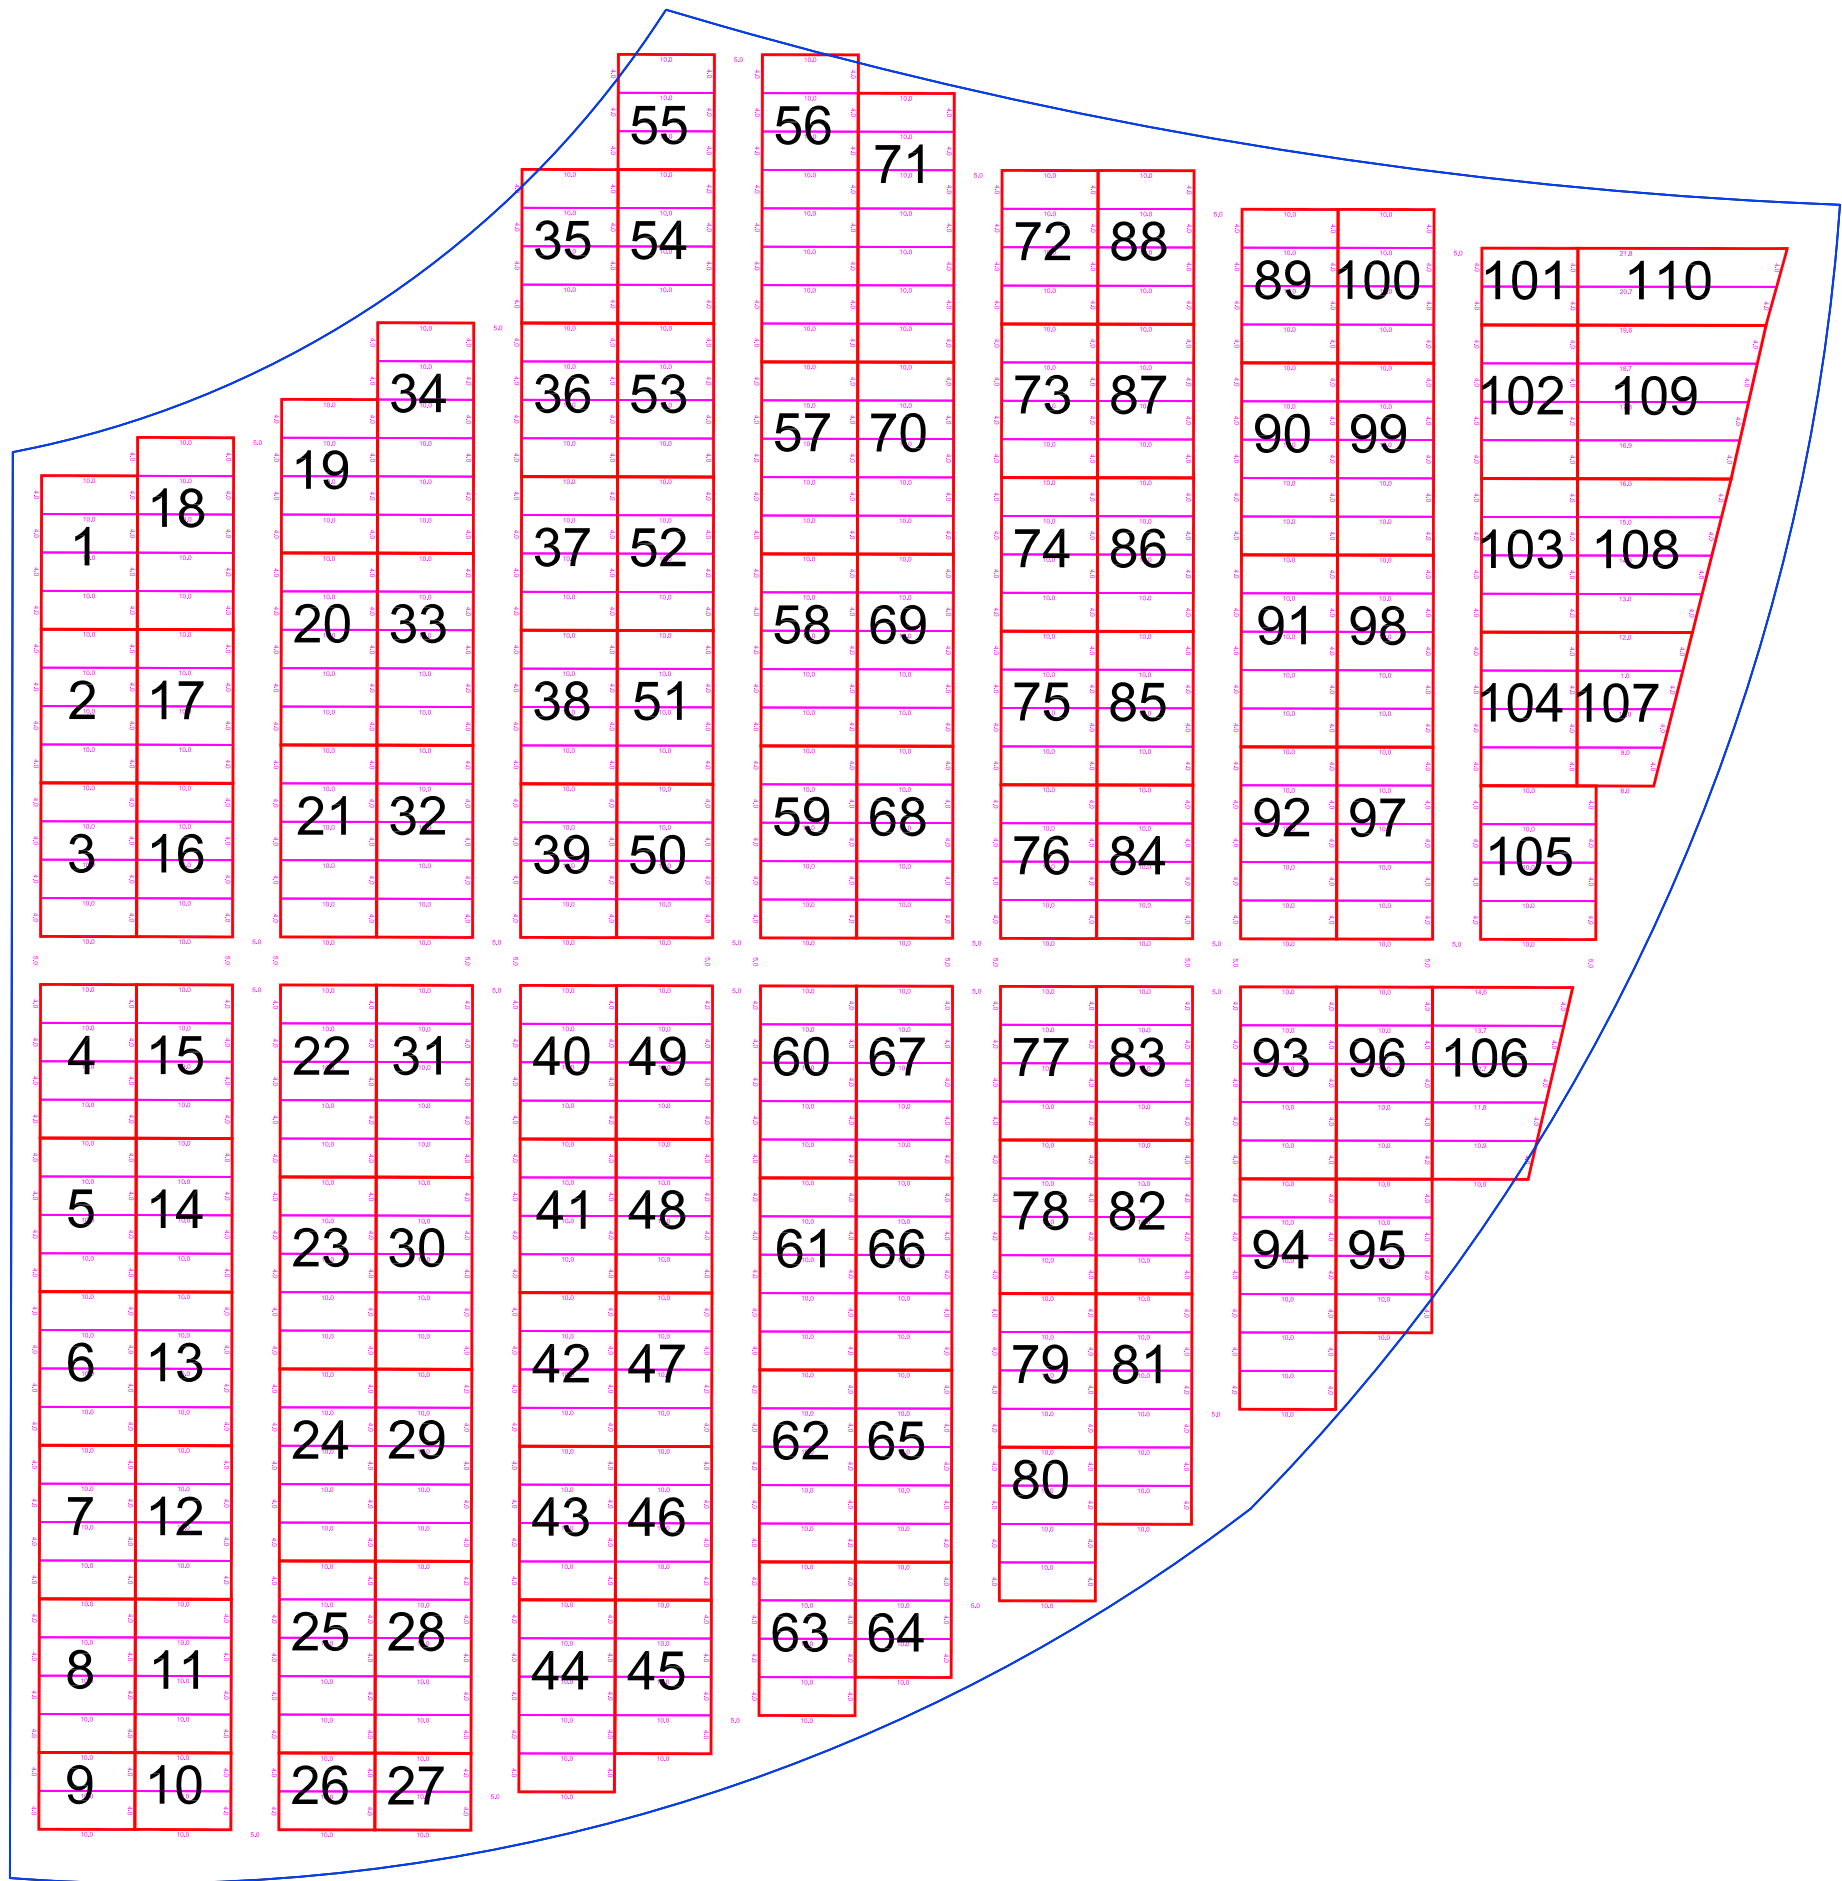

Scale 1"=20'

Lot 6


City of New
Philadelphia
Cemetery Dept.

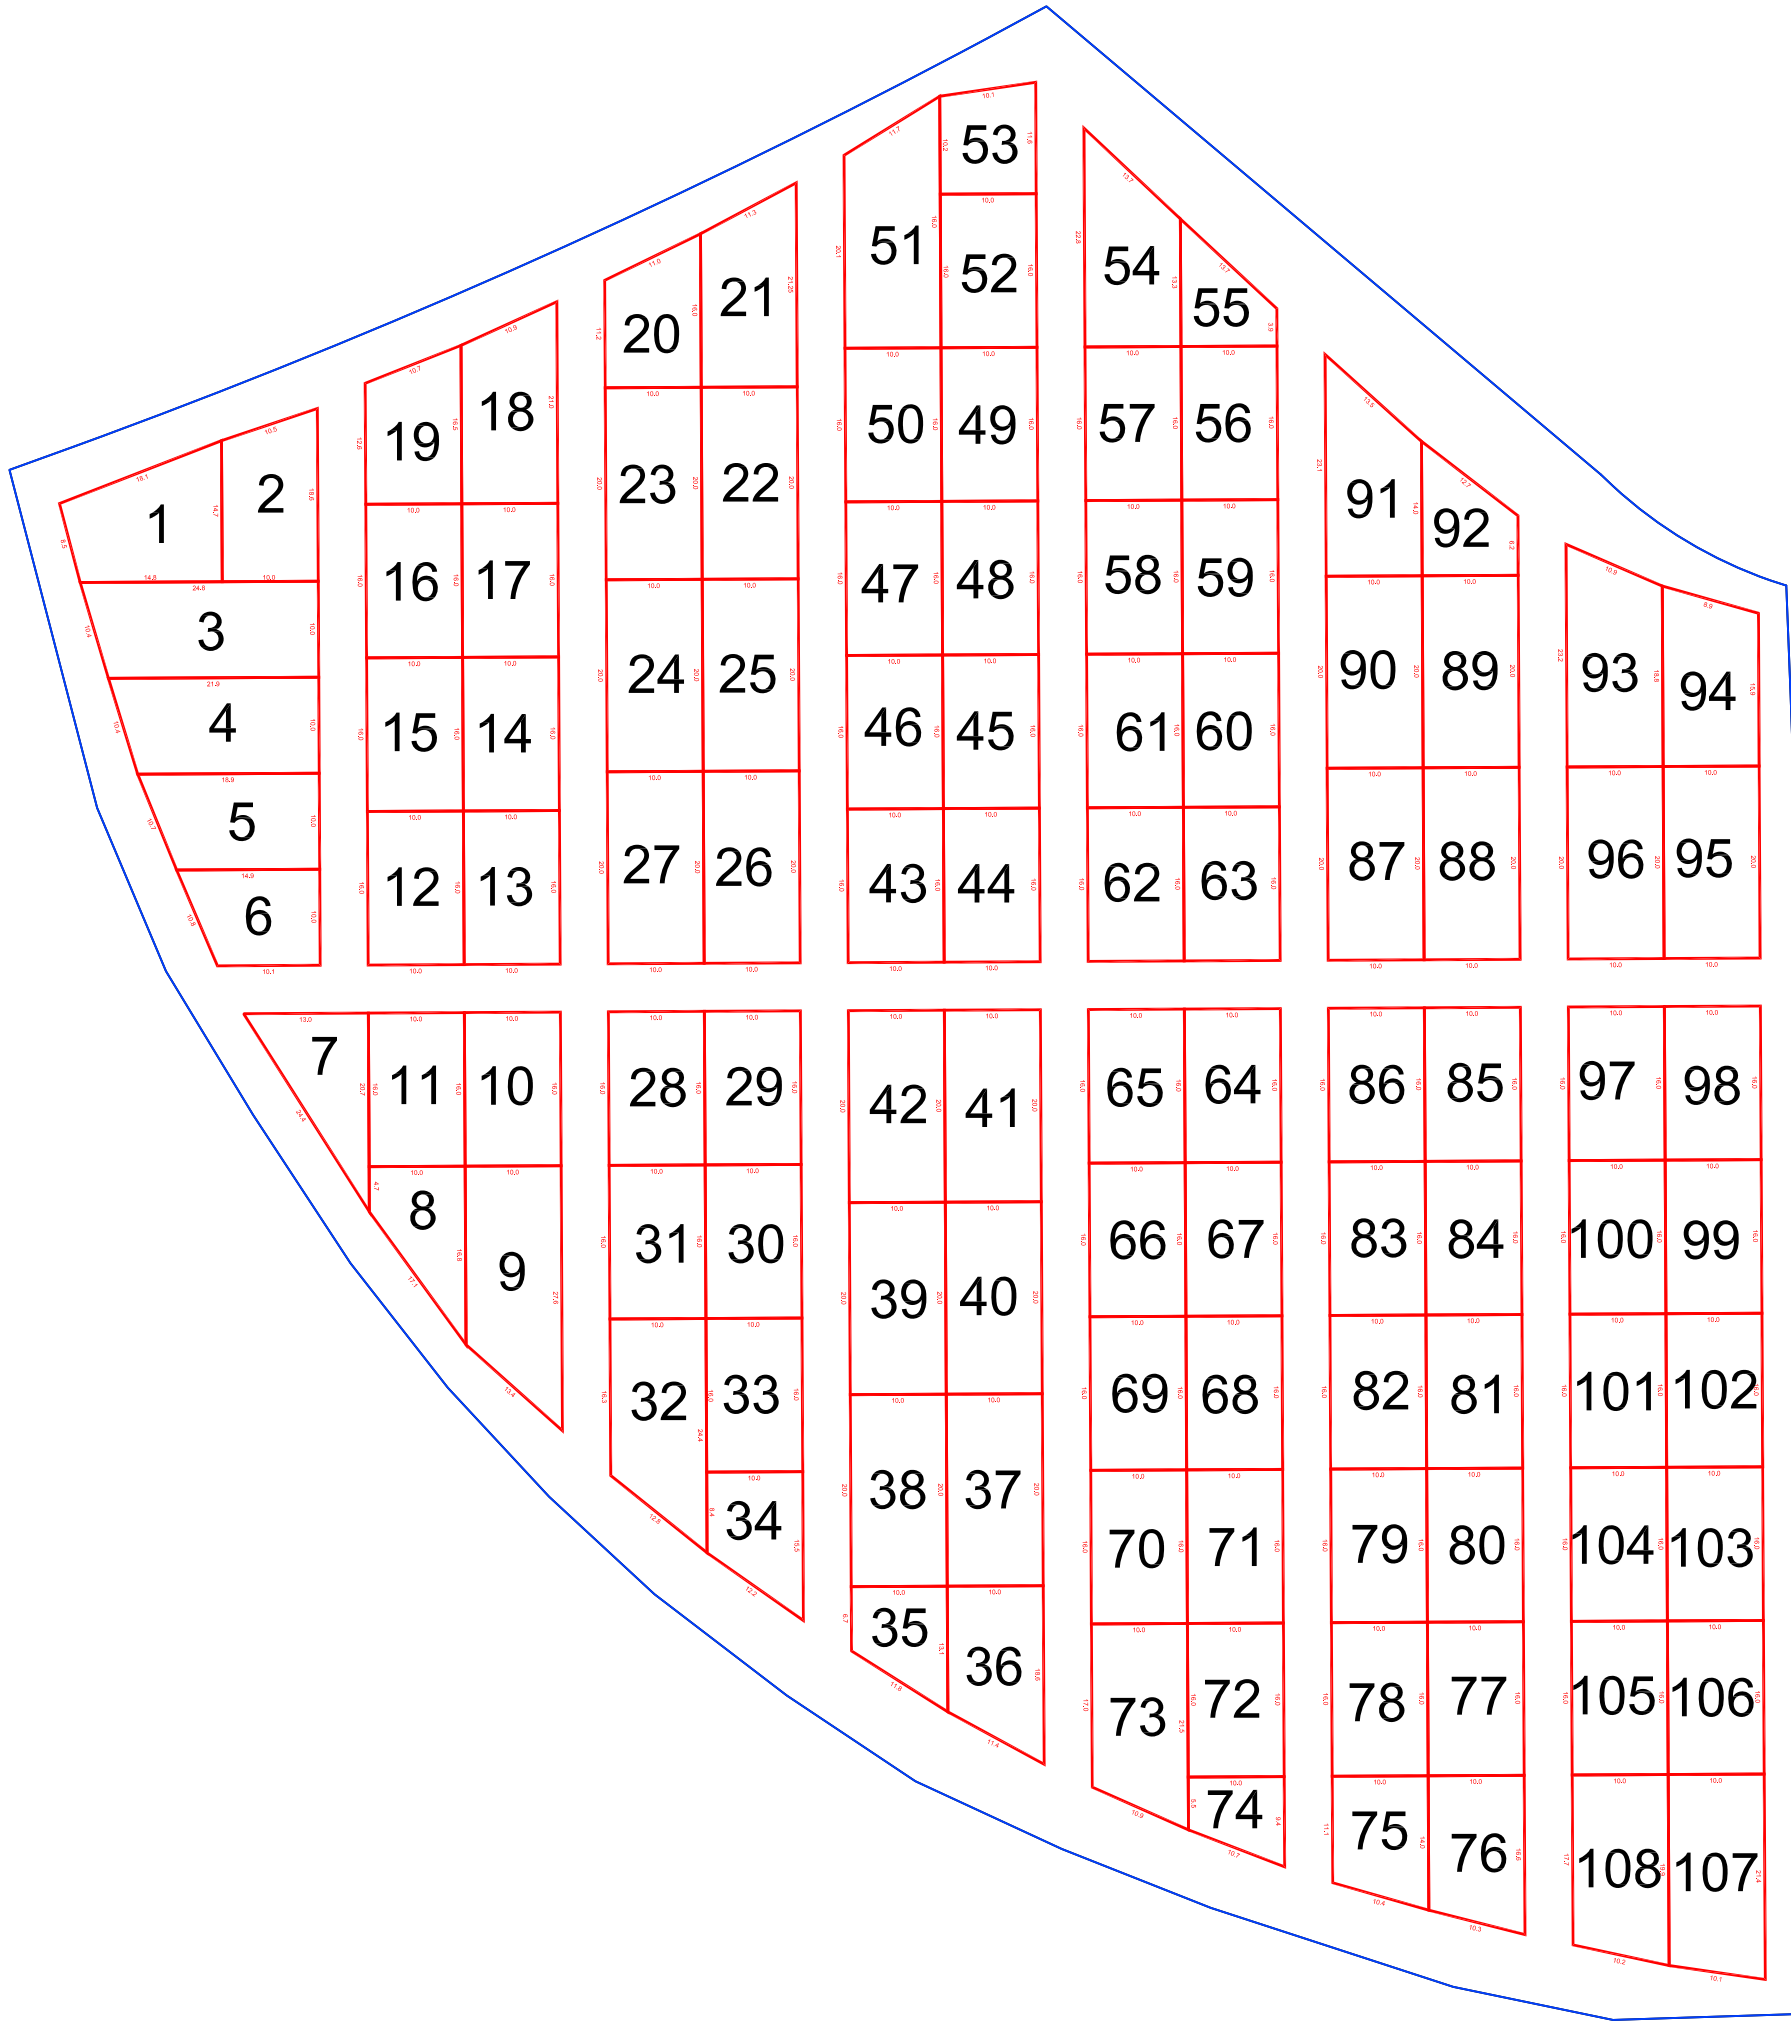

Scale 1"=20'

Lot 7


City of New Philadelphia Cemetery Dept.

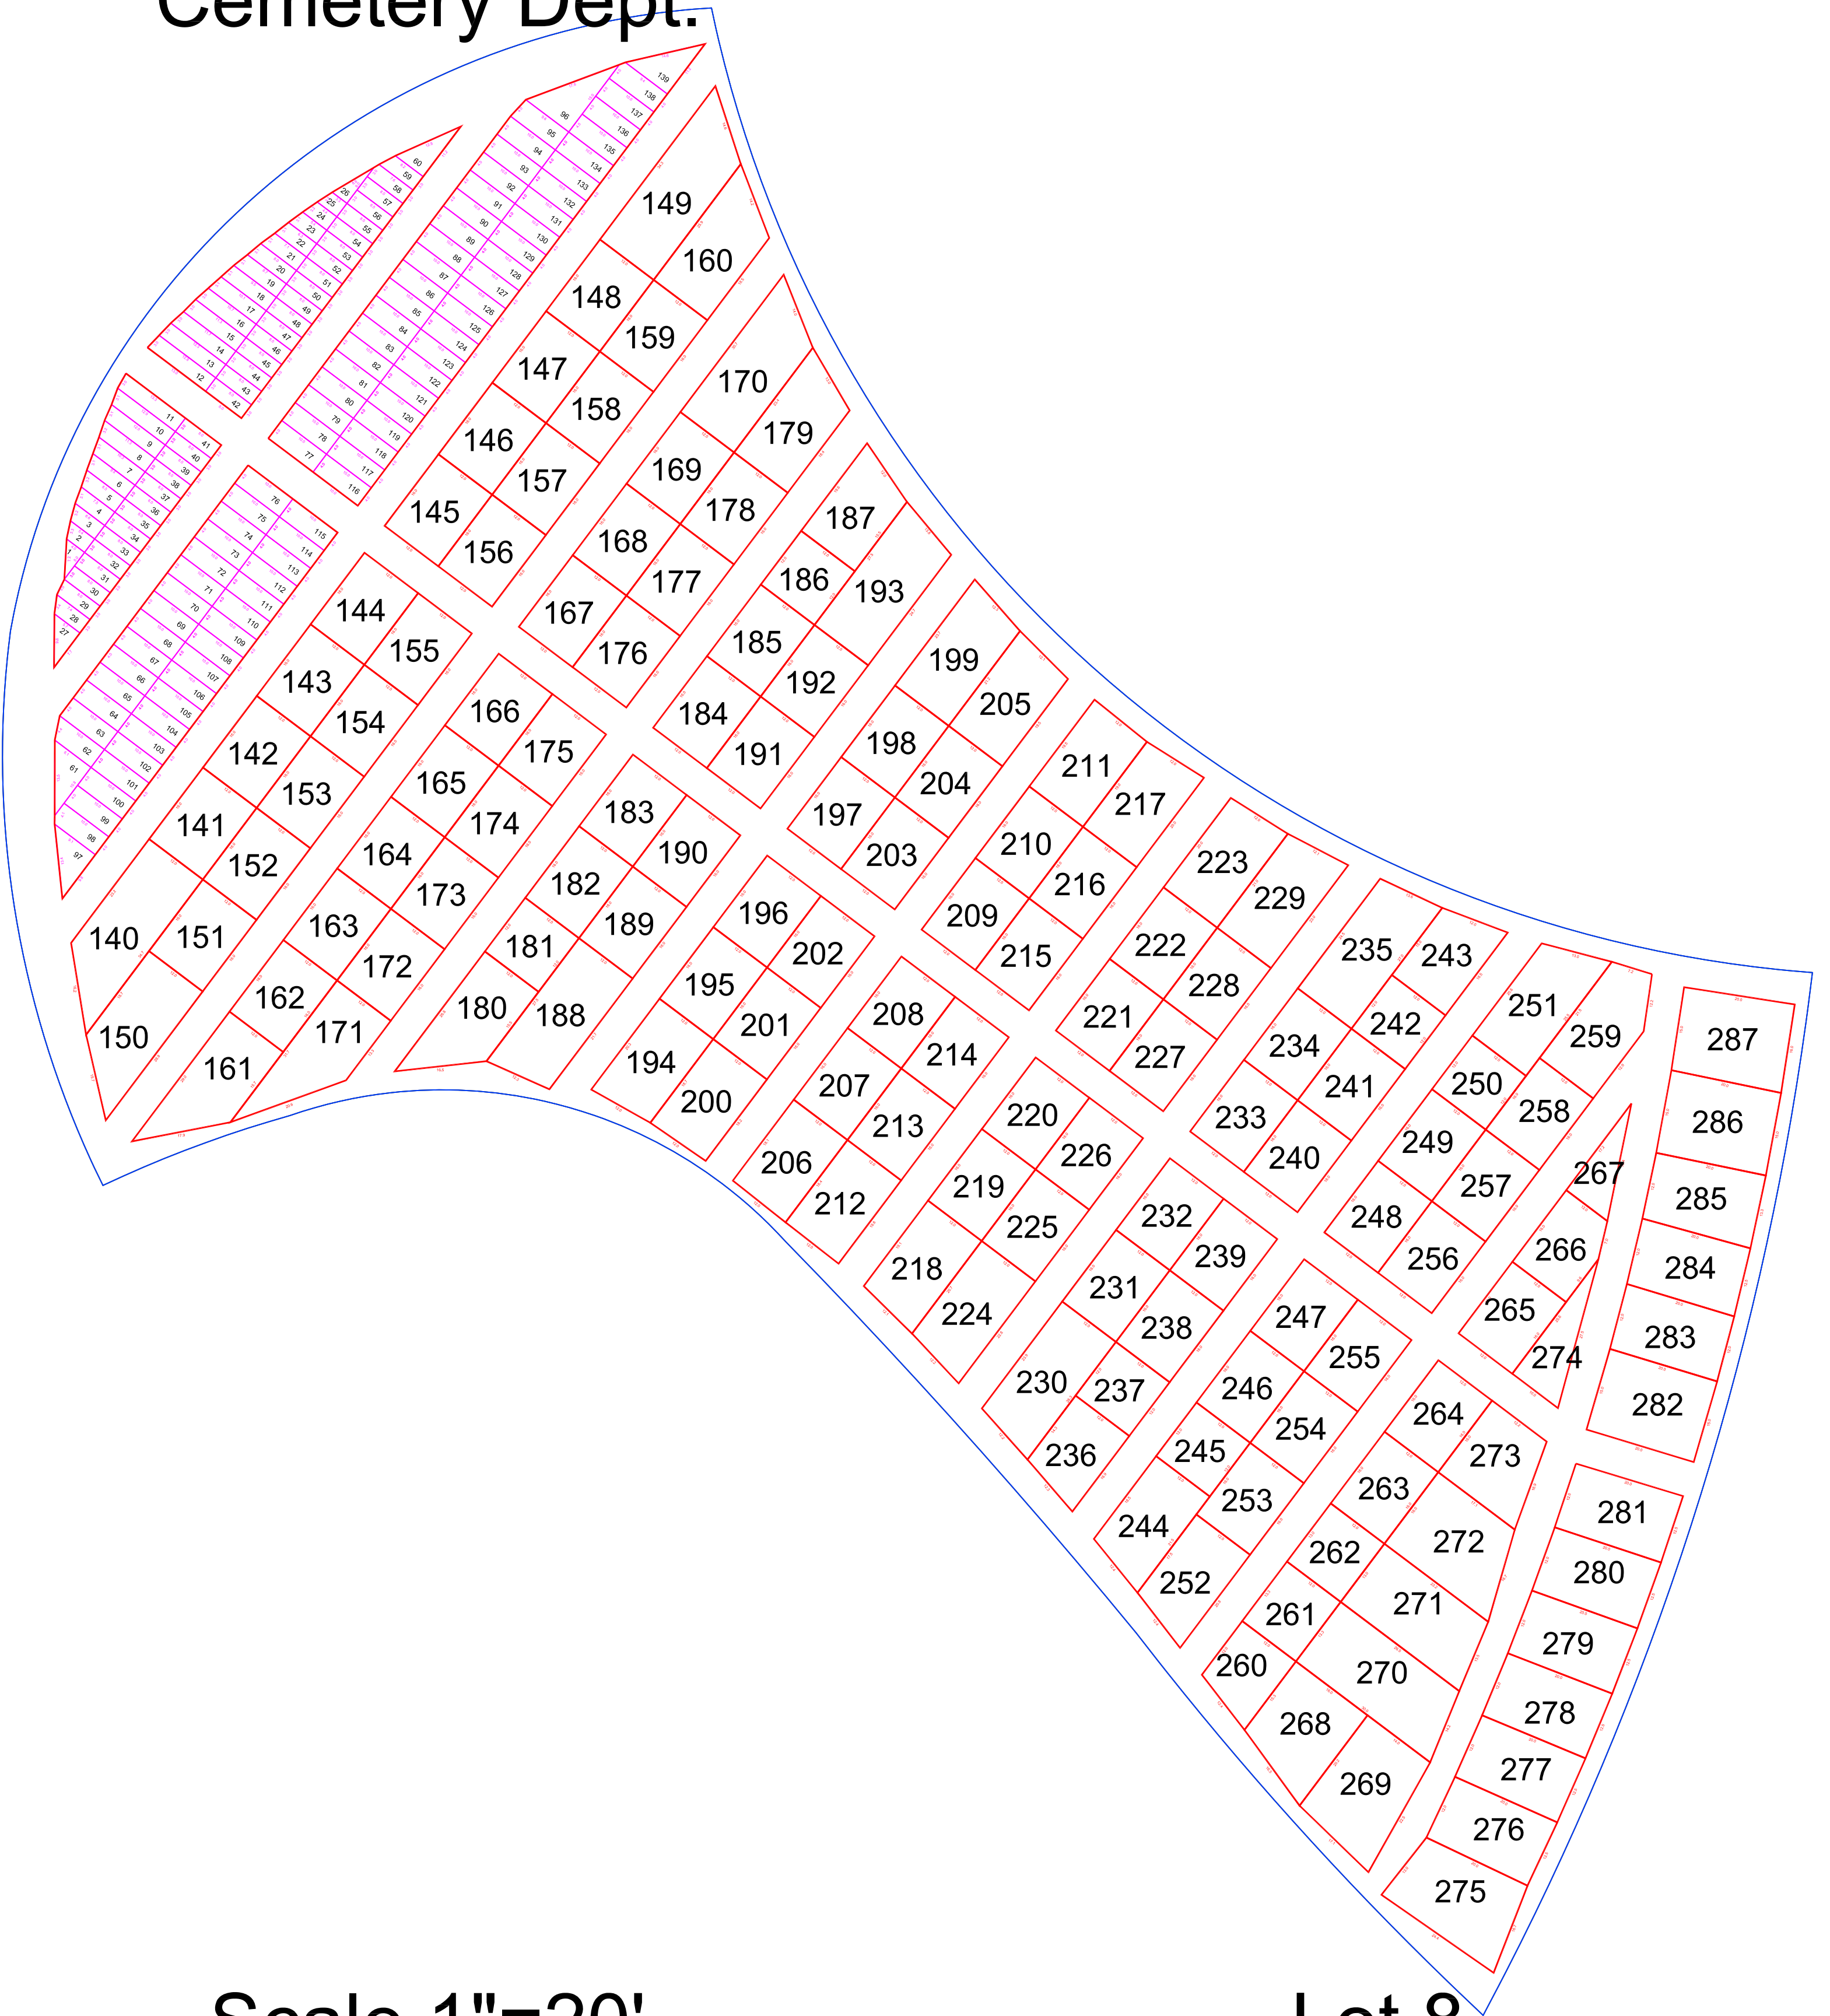

Scale 1"=20'

Lot 8


City of New Philadelphia Cemetery Dept.

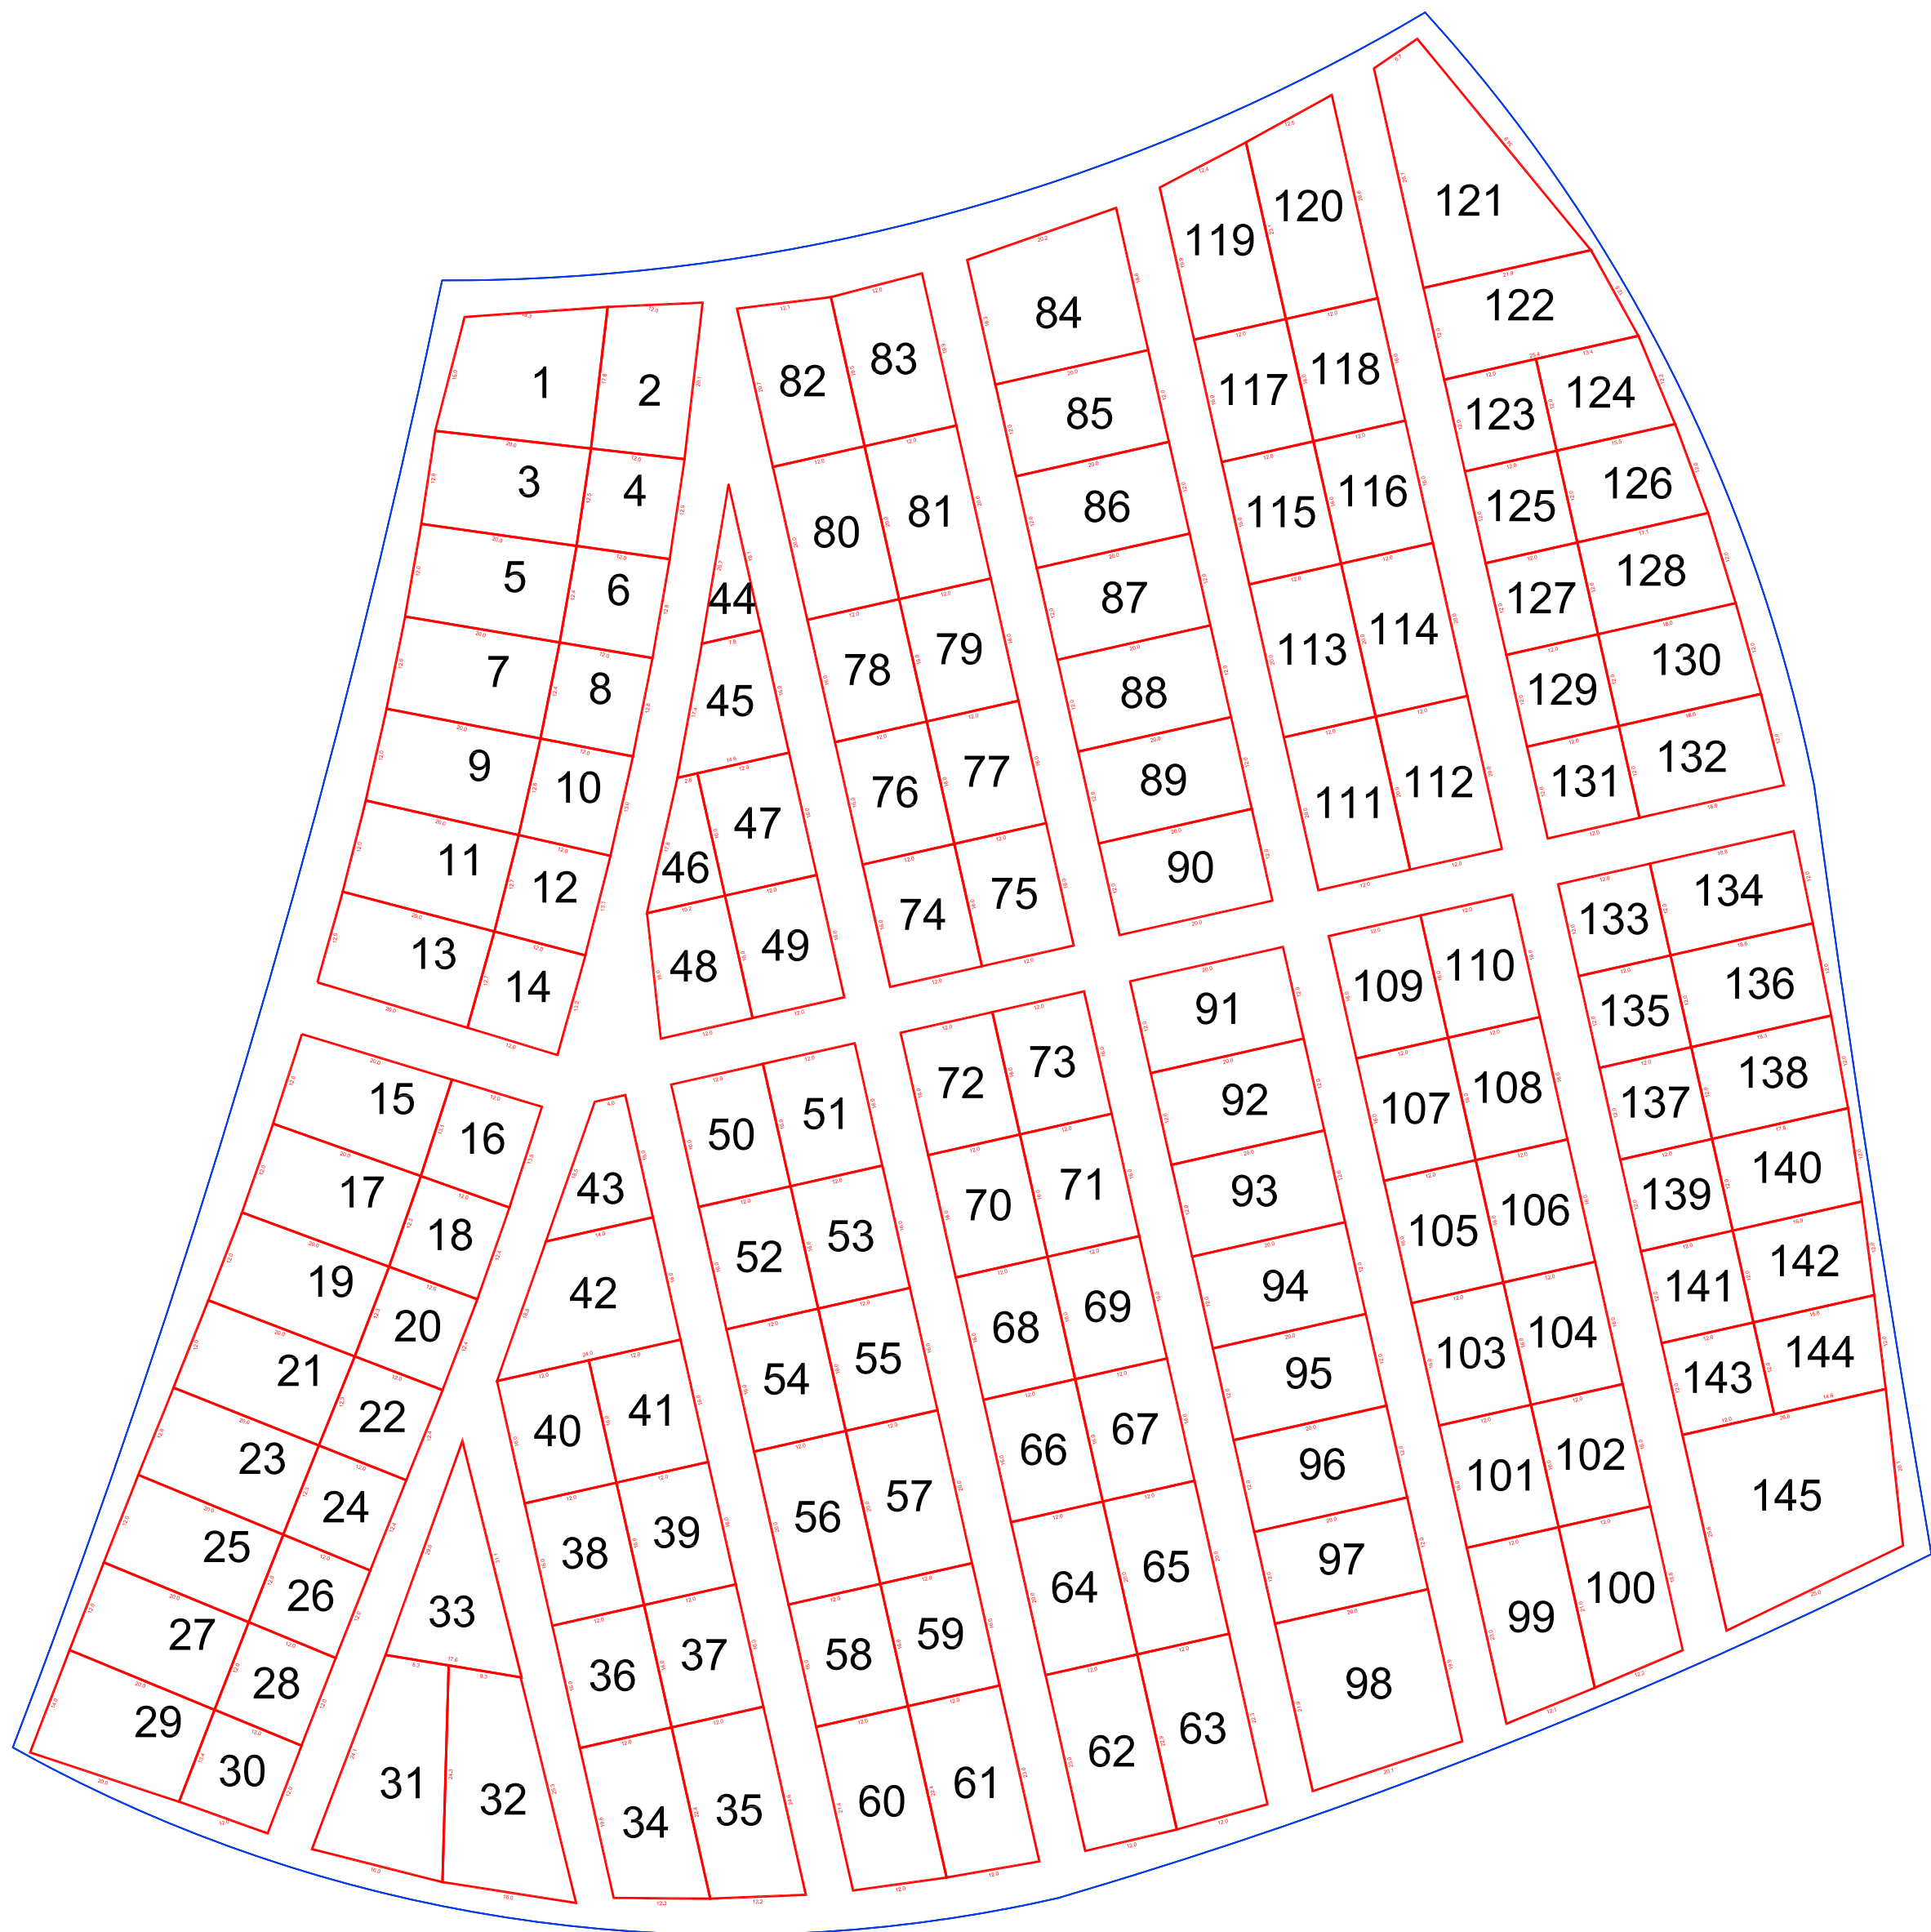

Scale 1"=20'

Lot 9


City of New Philadelphia Cemetery Dept.

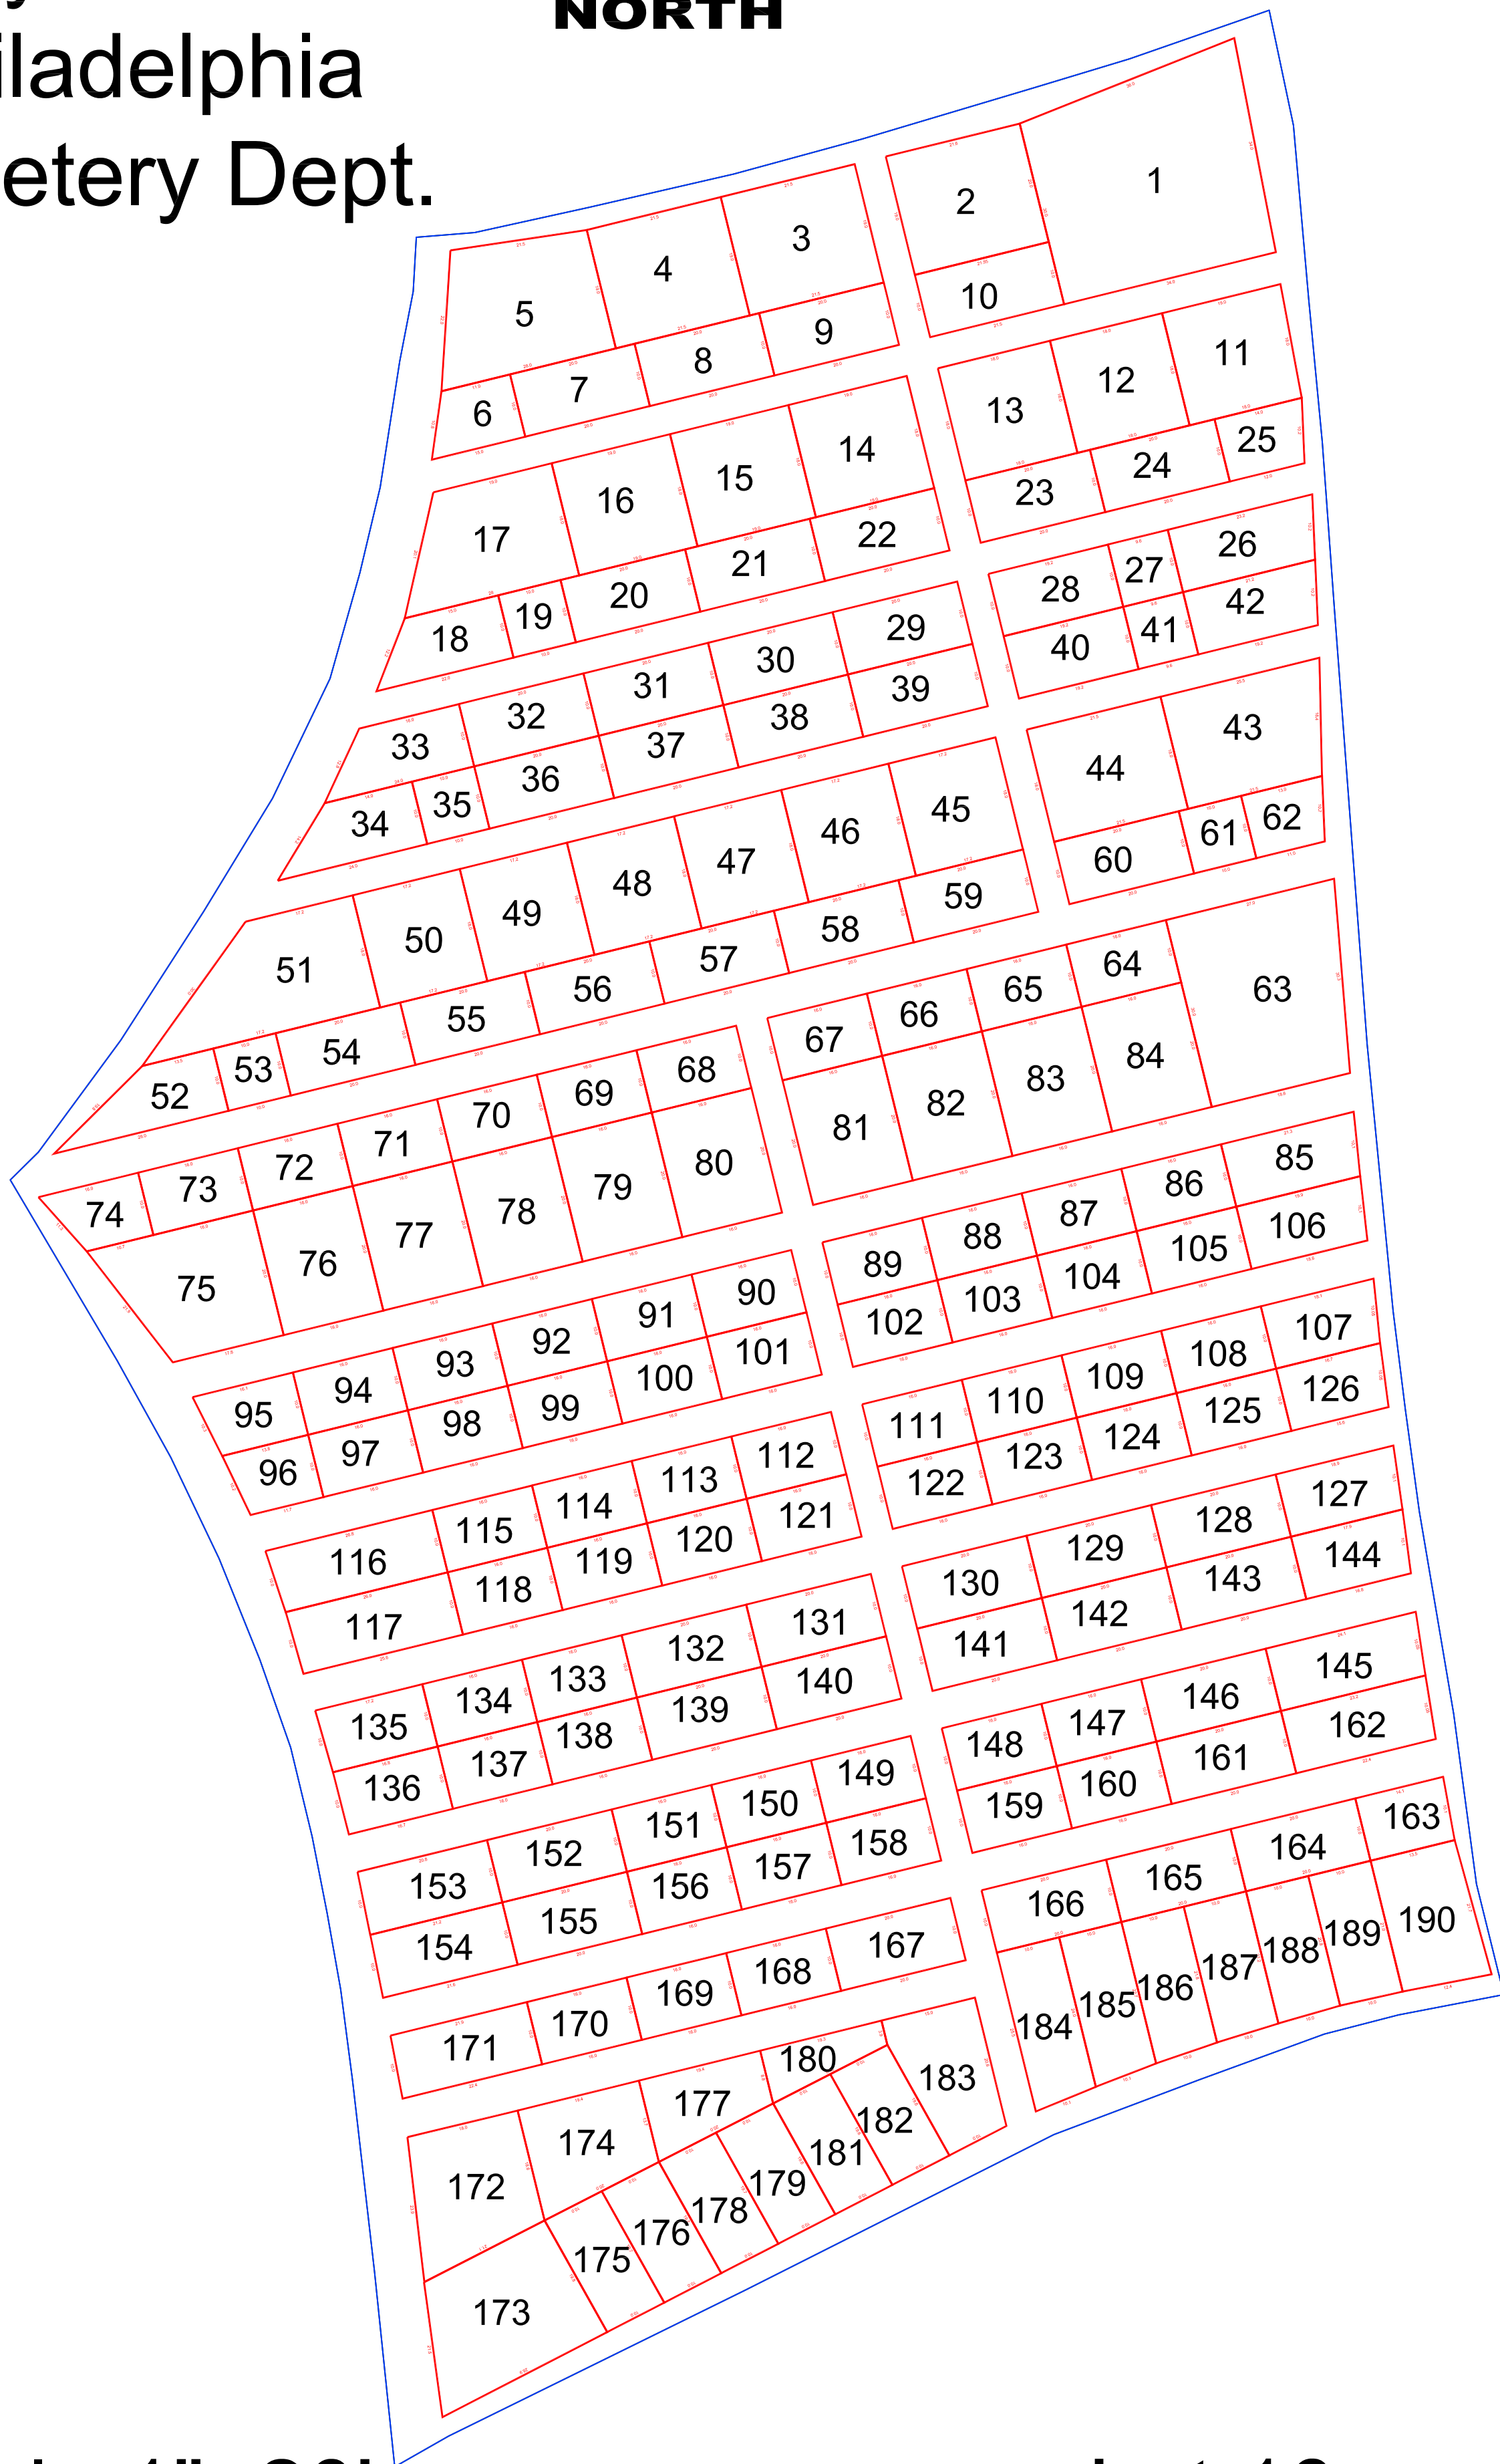

Scale 1"=20'

Lot 10



City of New Philadelphia Cemetery Dept.

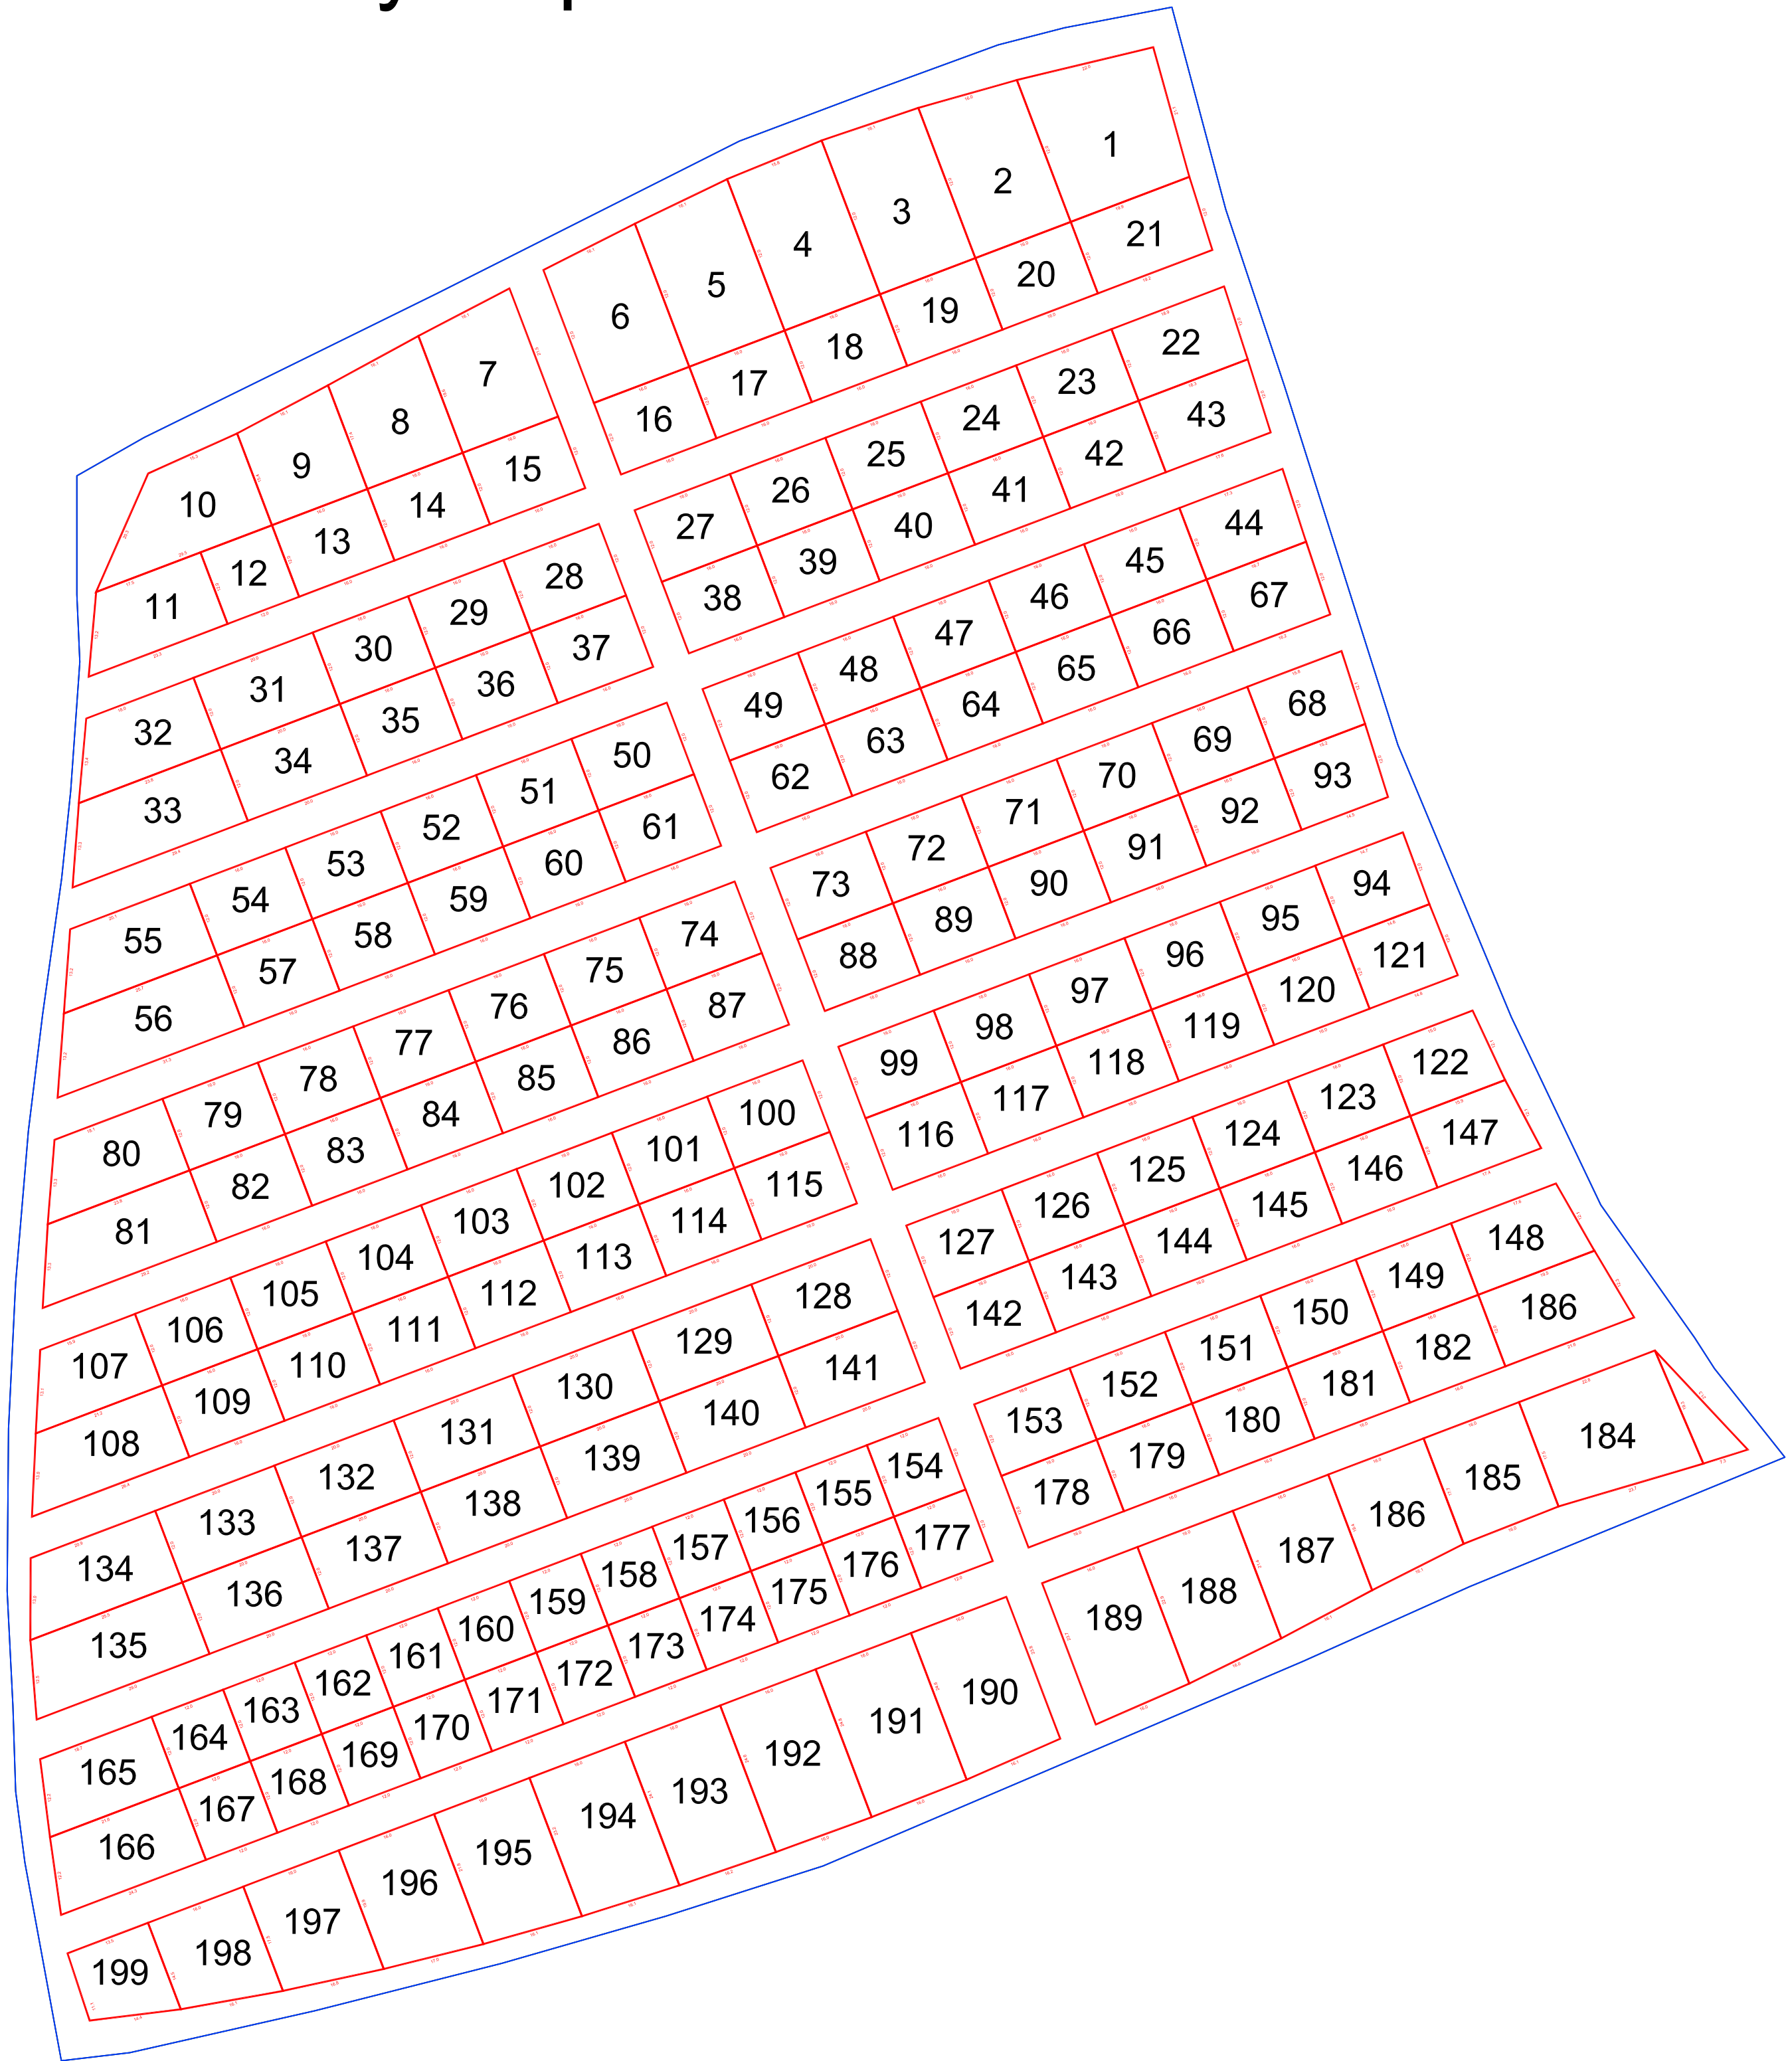

Scale 1"=20'

Lot 11


City of New Philadelphia Cemetery Dept.

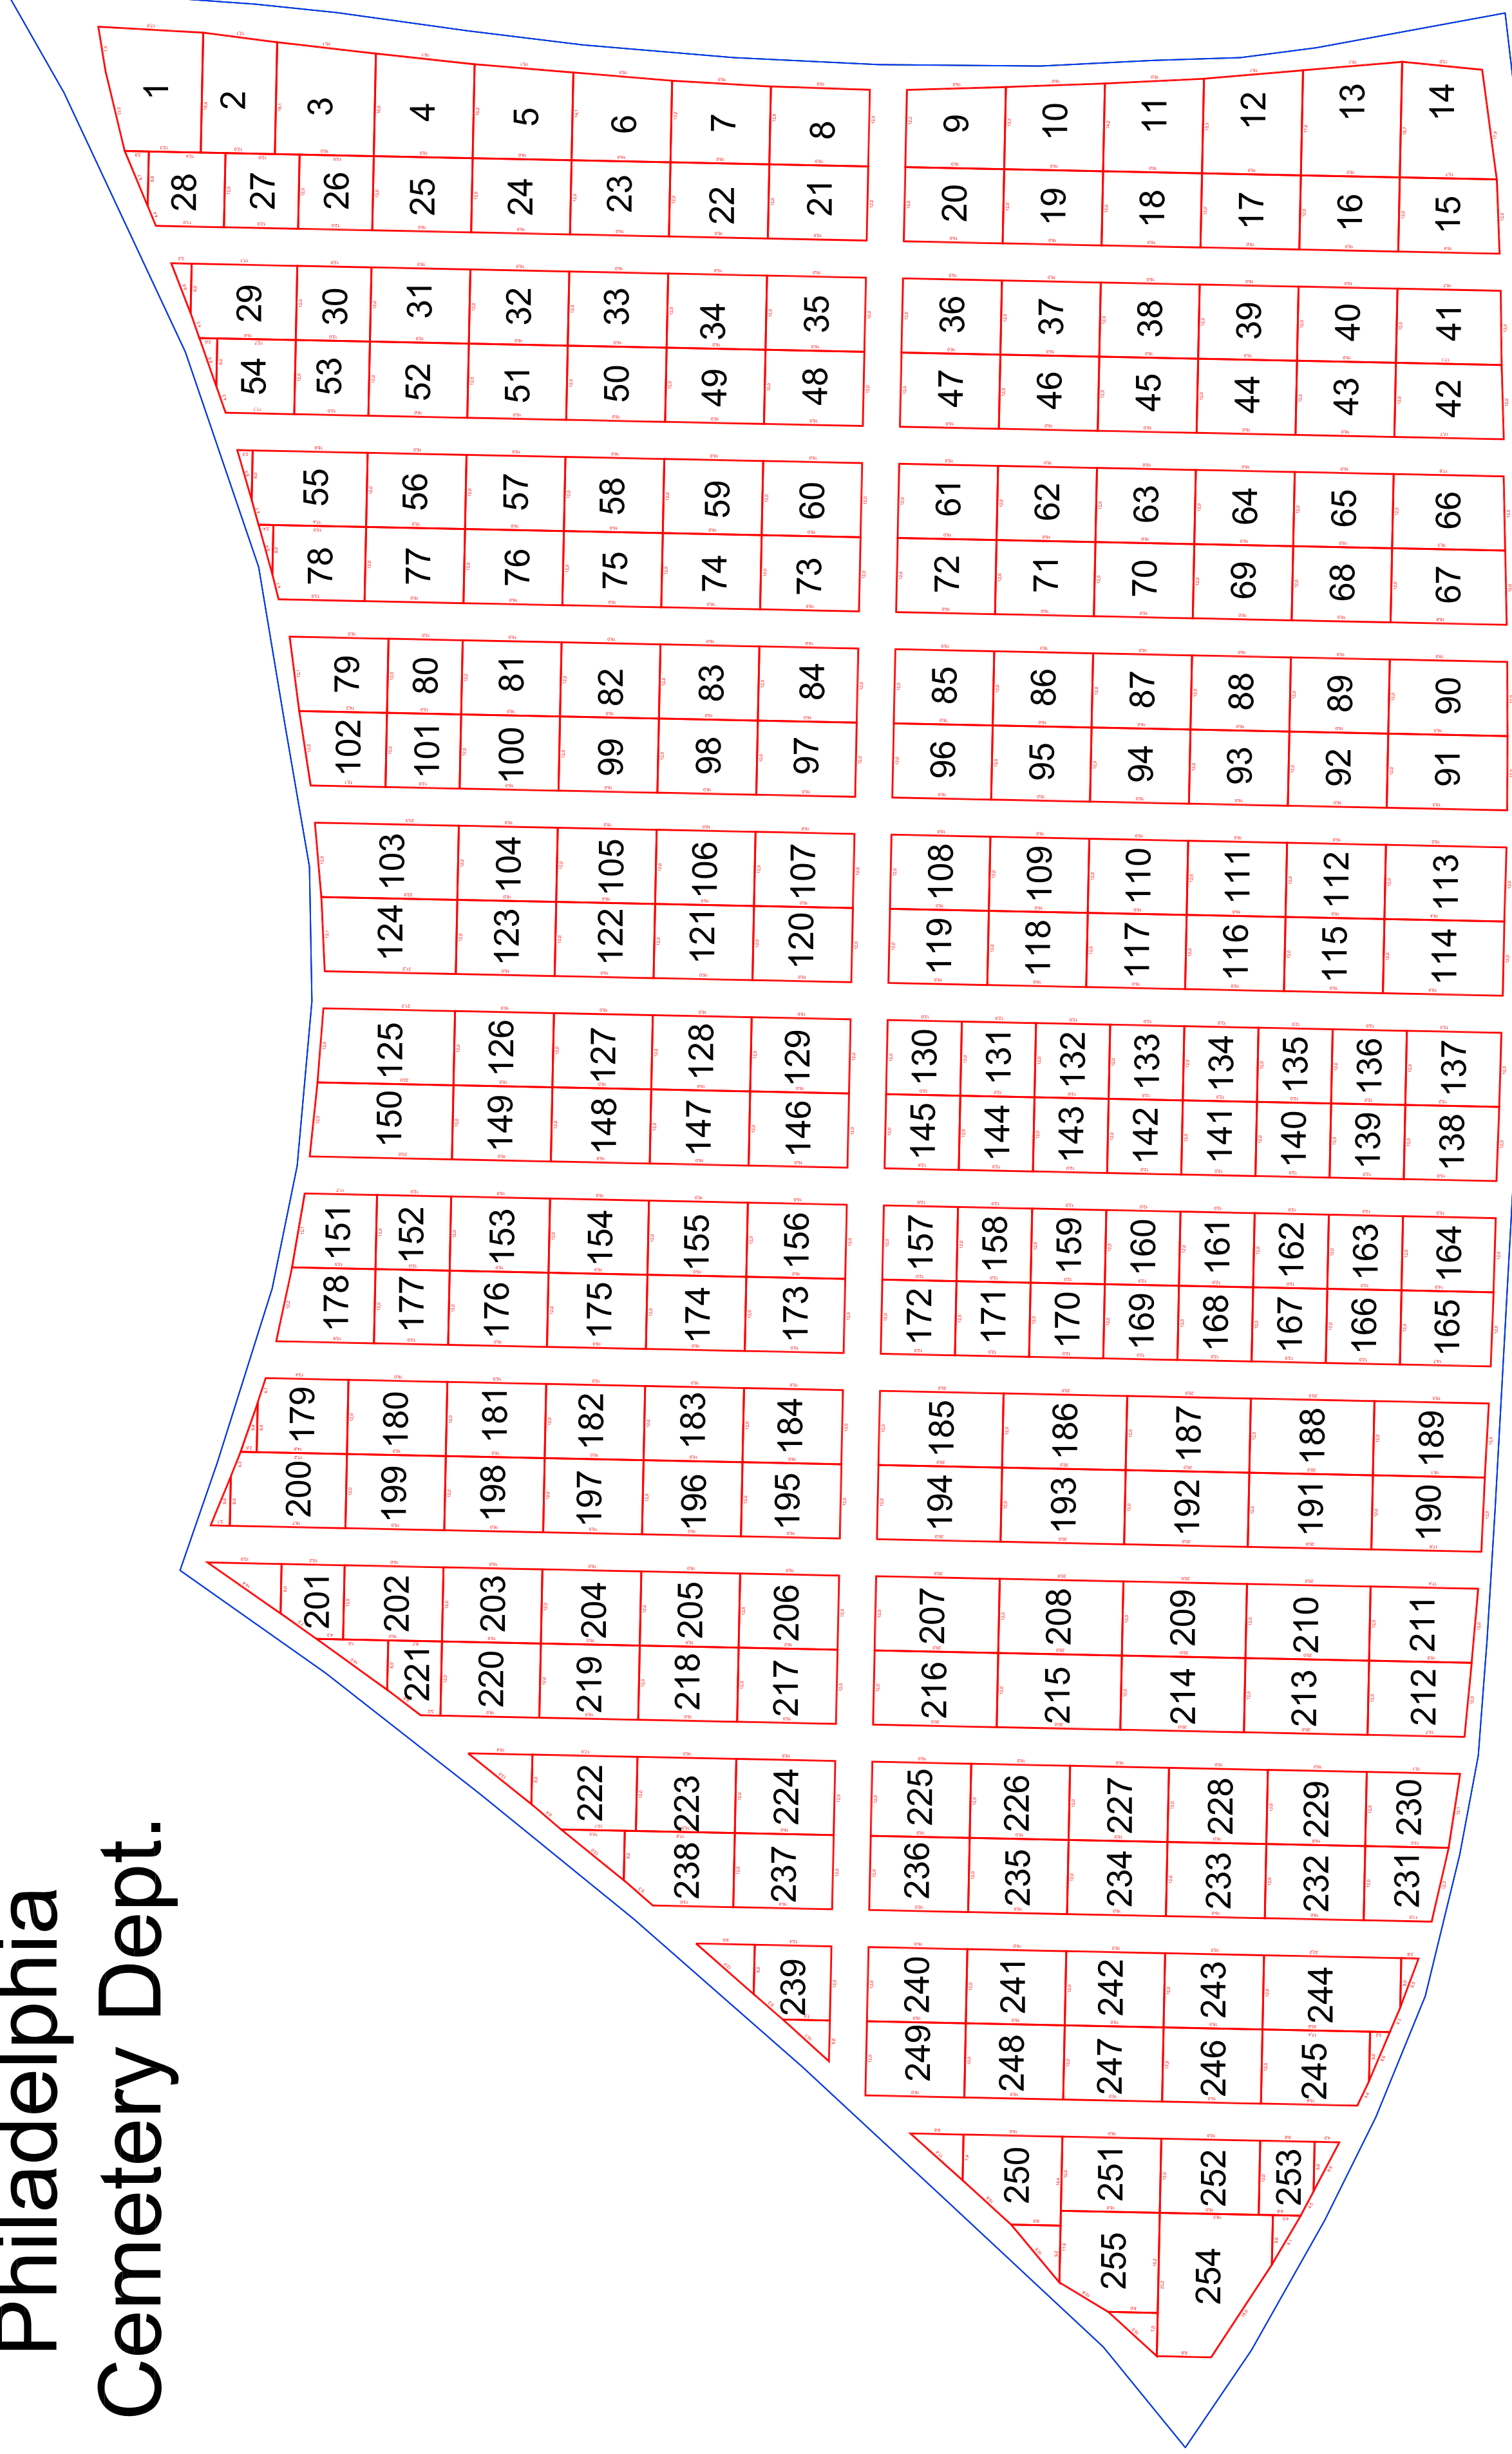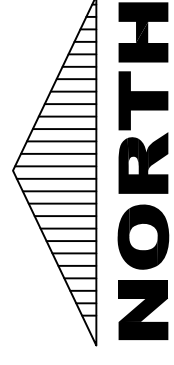

Scale 1"=20'

Lot 12


City of New Philadelphia Cemetery Dept.

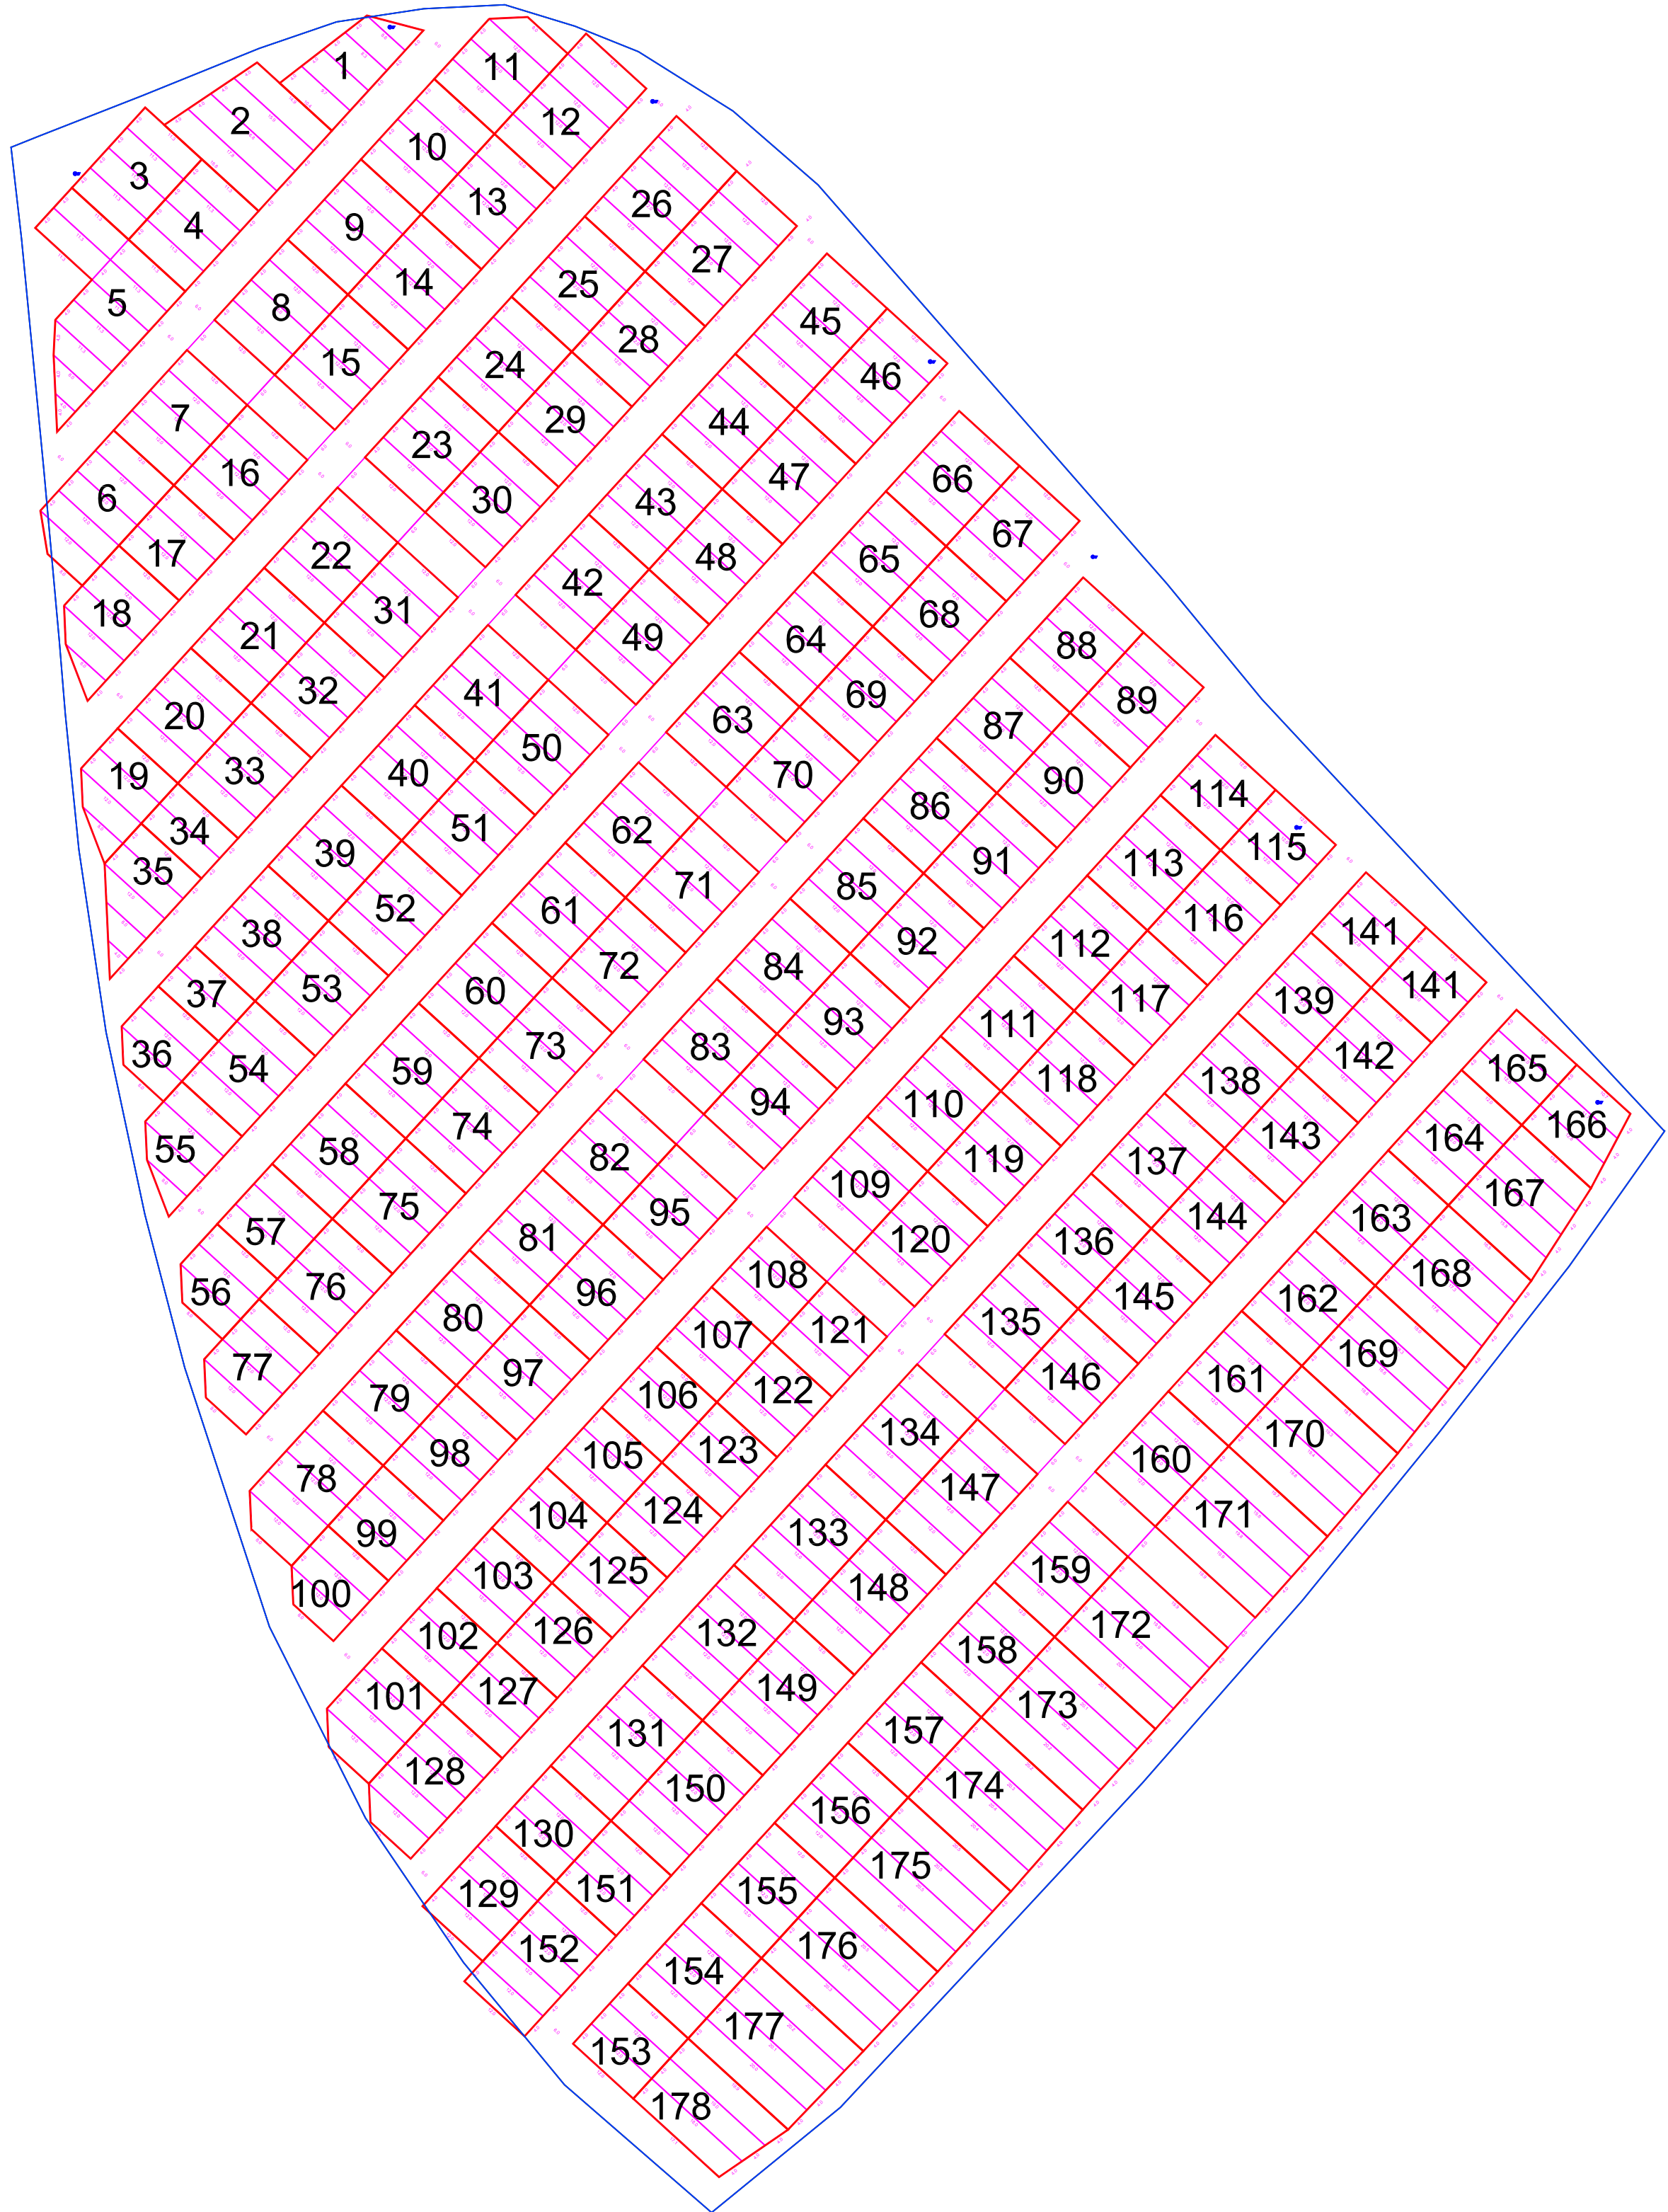

Scale 1"=20'

Lot 13


City of New Philadelphia Cemetery Dept.

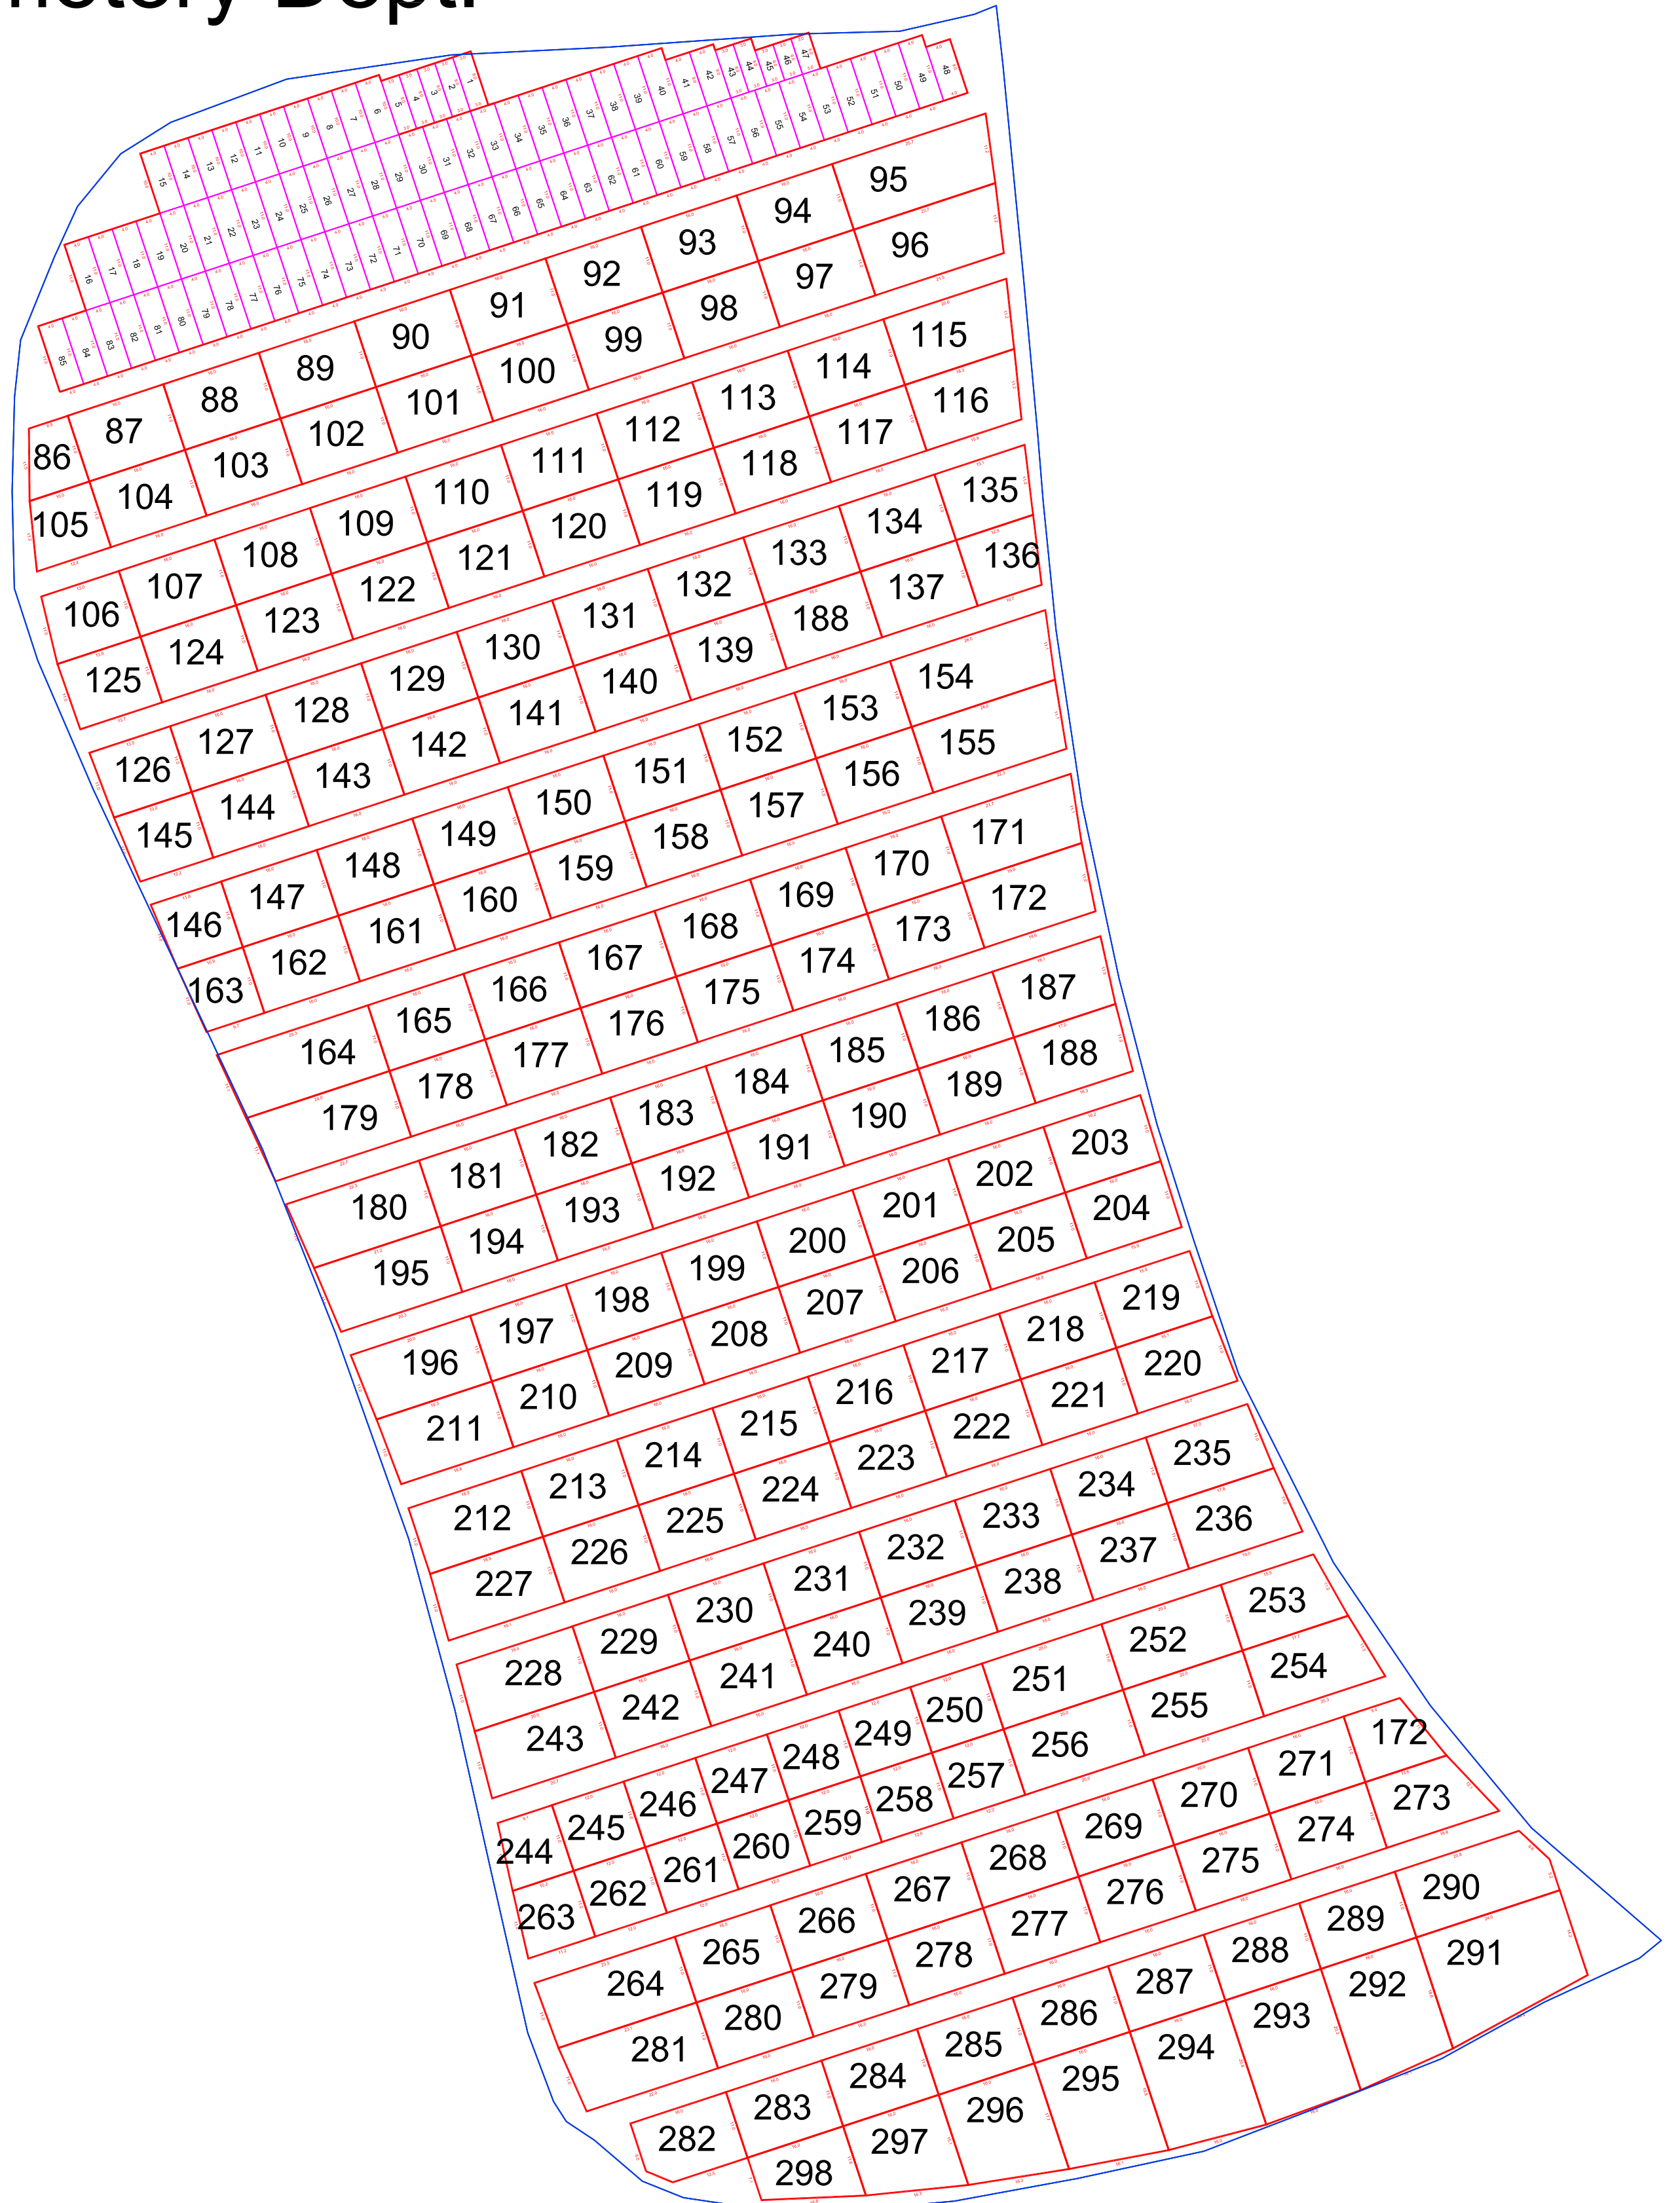

Scale 1"=20'

Lot 14


City of New
Philadelphia
Cemetery Dept.

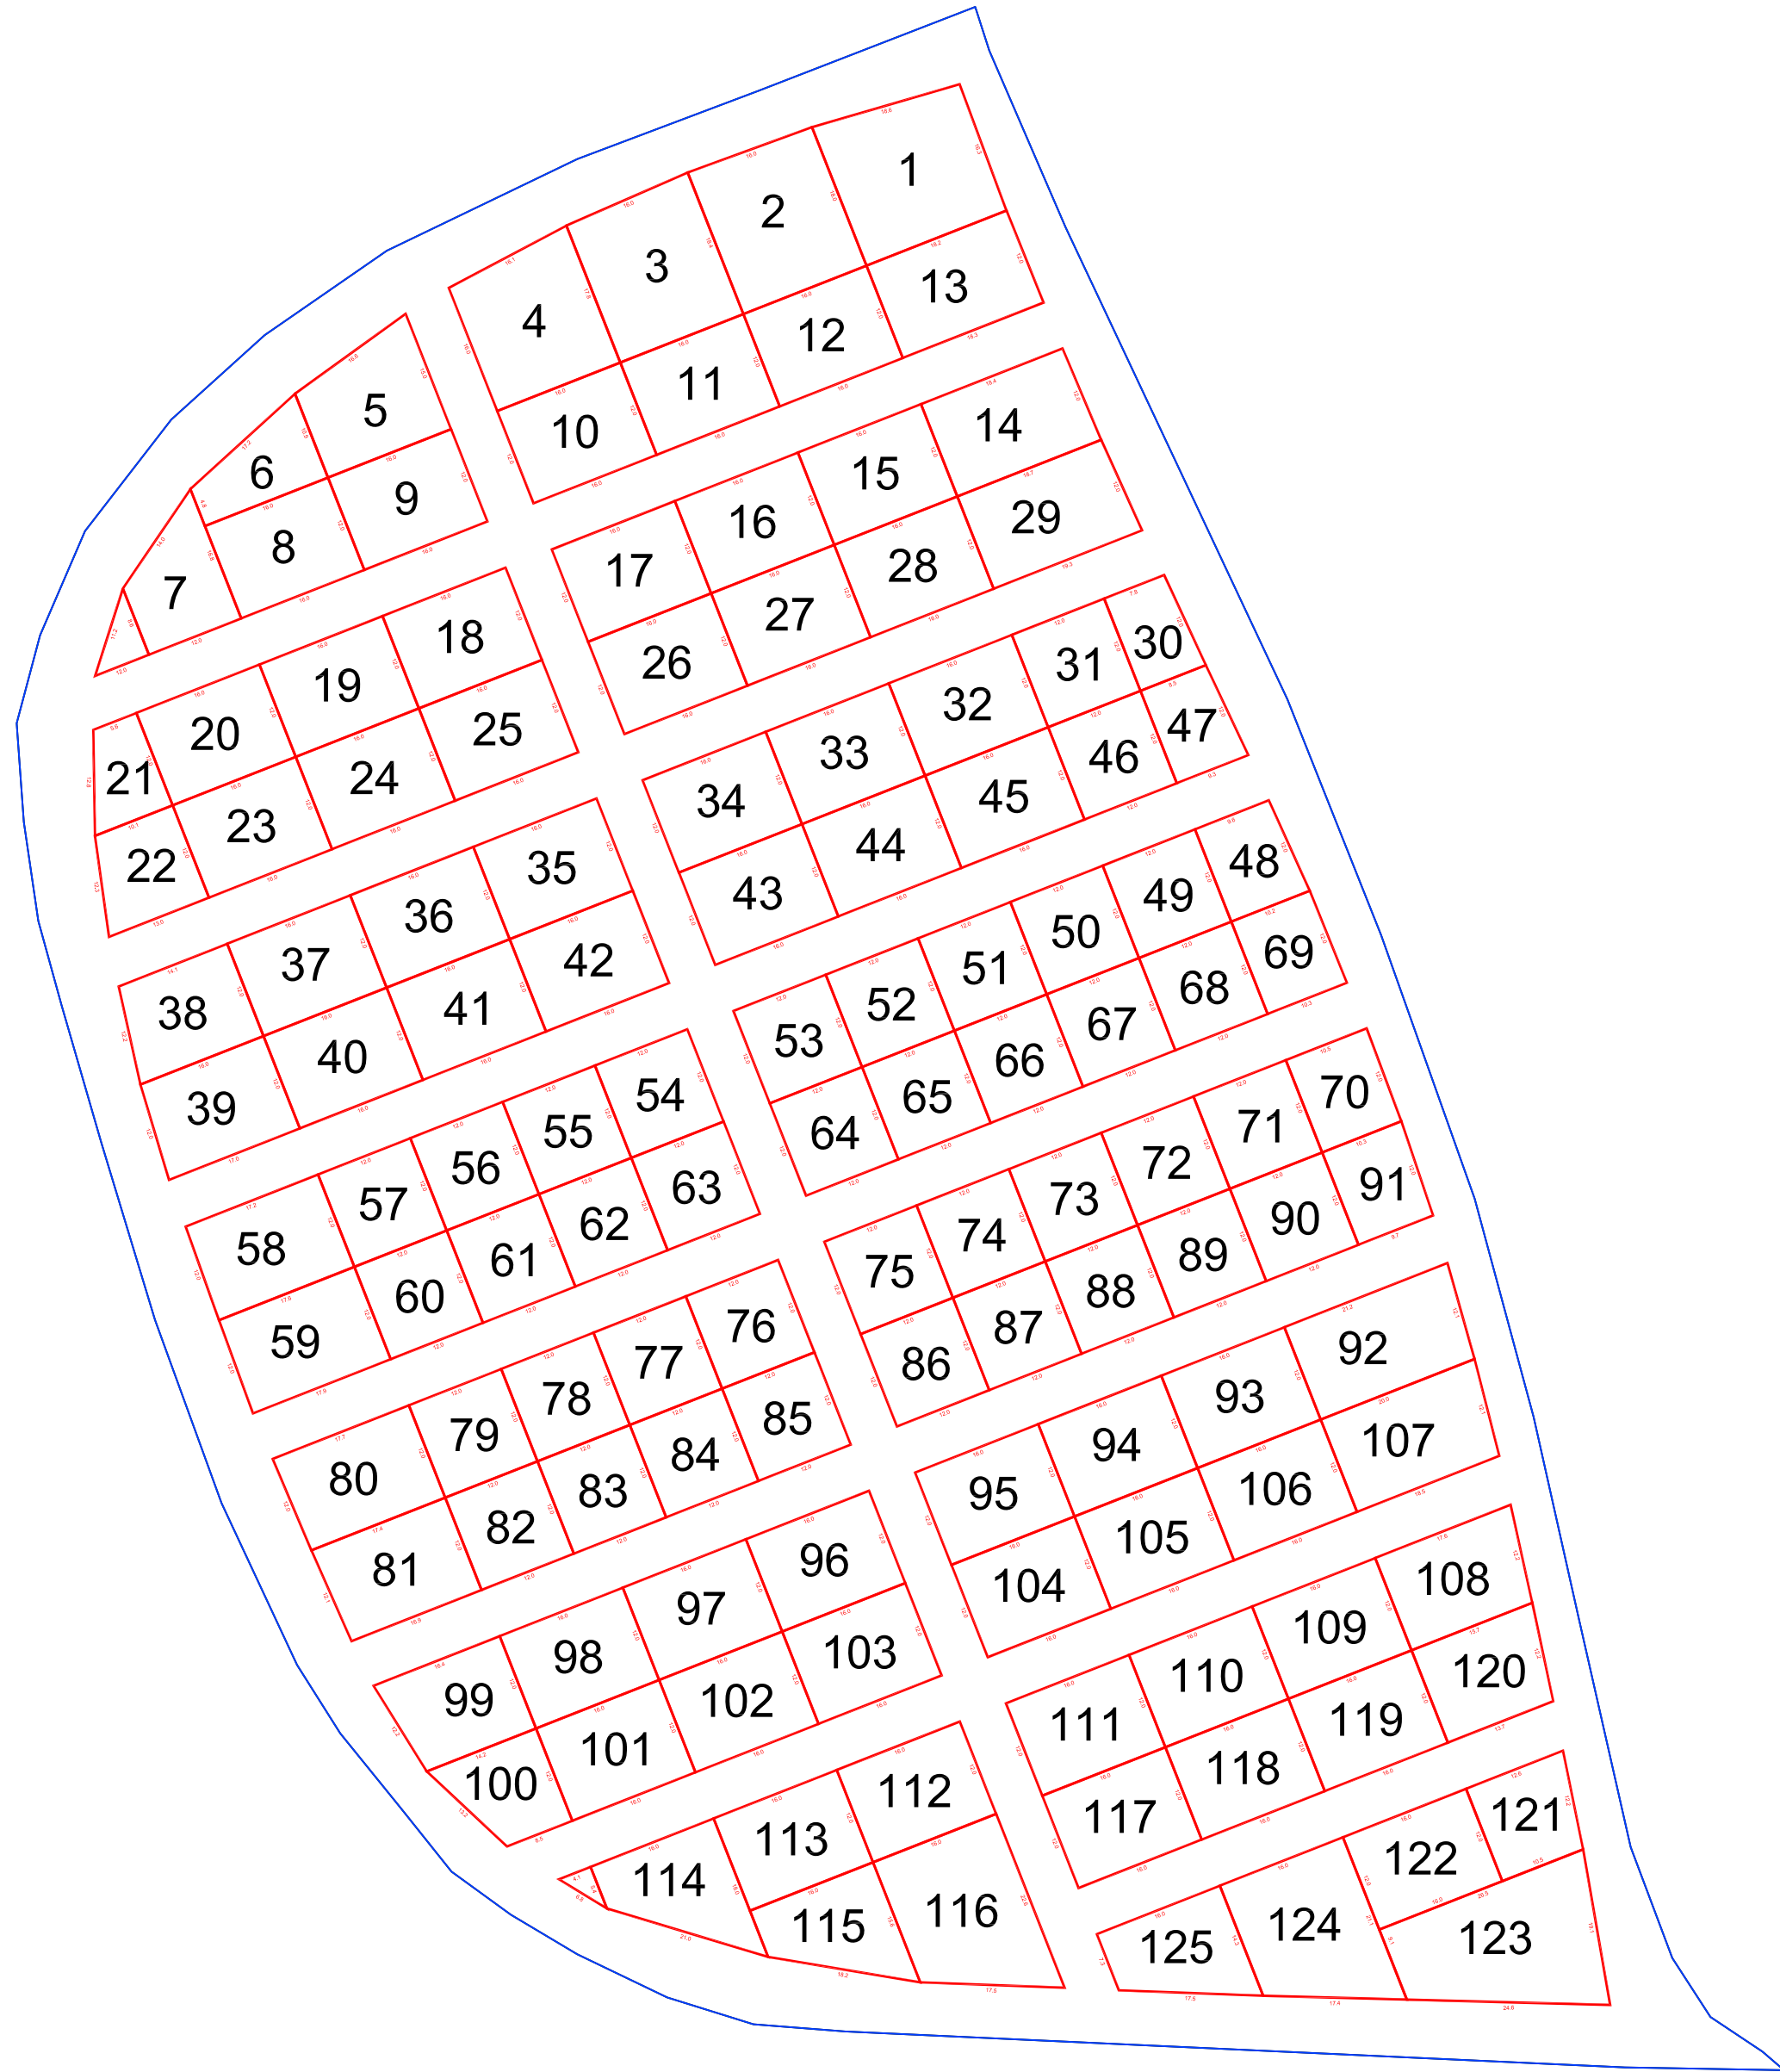

Scale 1"=20'


Lot 15

City of New
Philadelphia
Cemetery Dept.

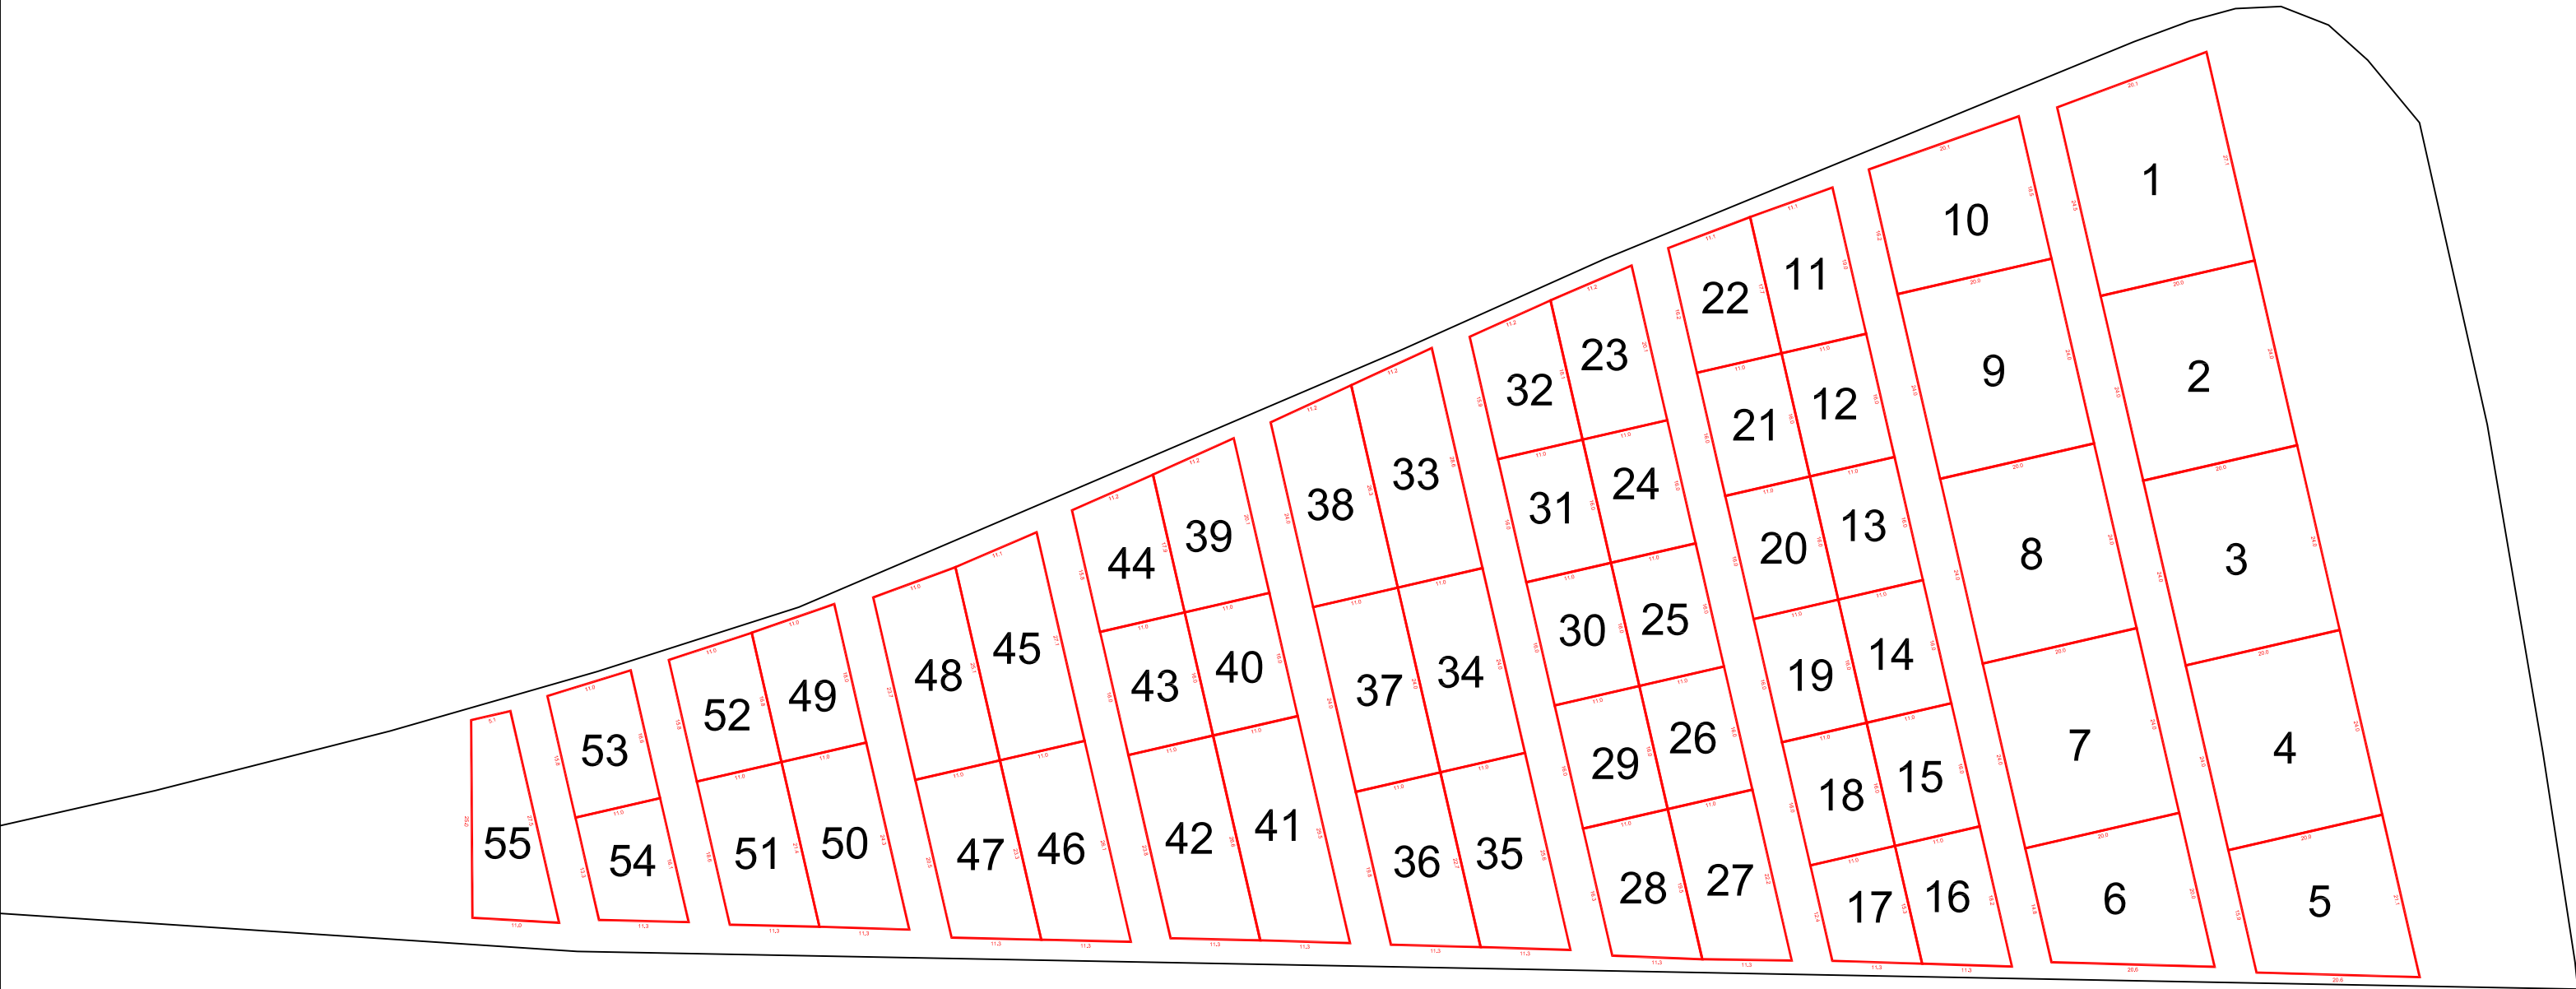

Scale 1"=20'

Lot 16

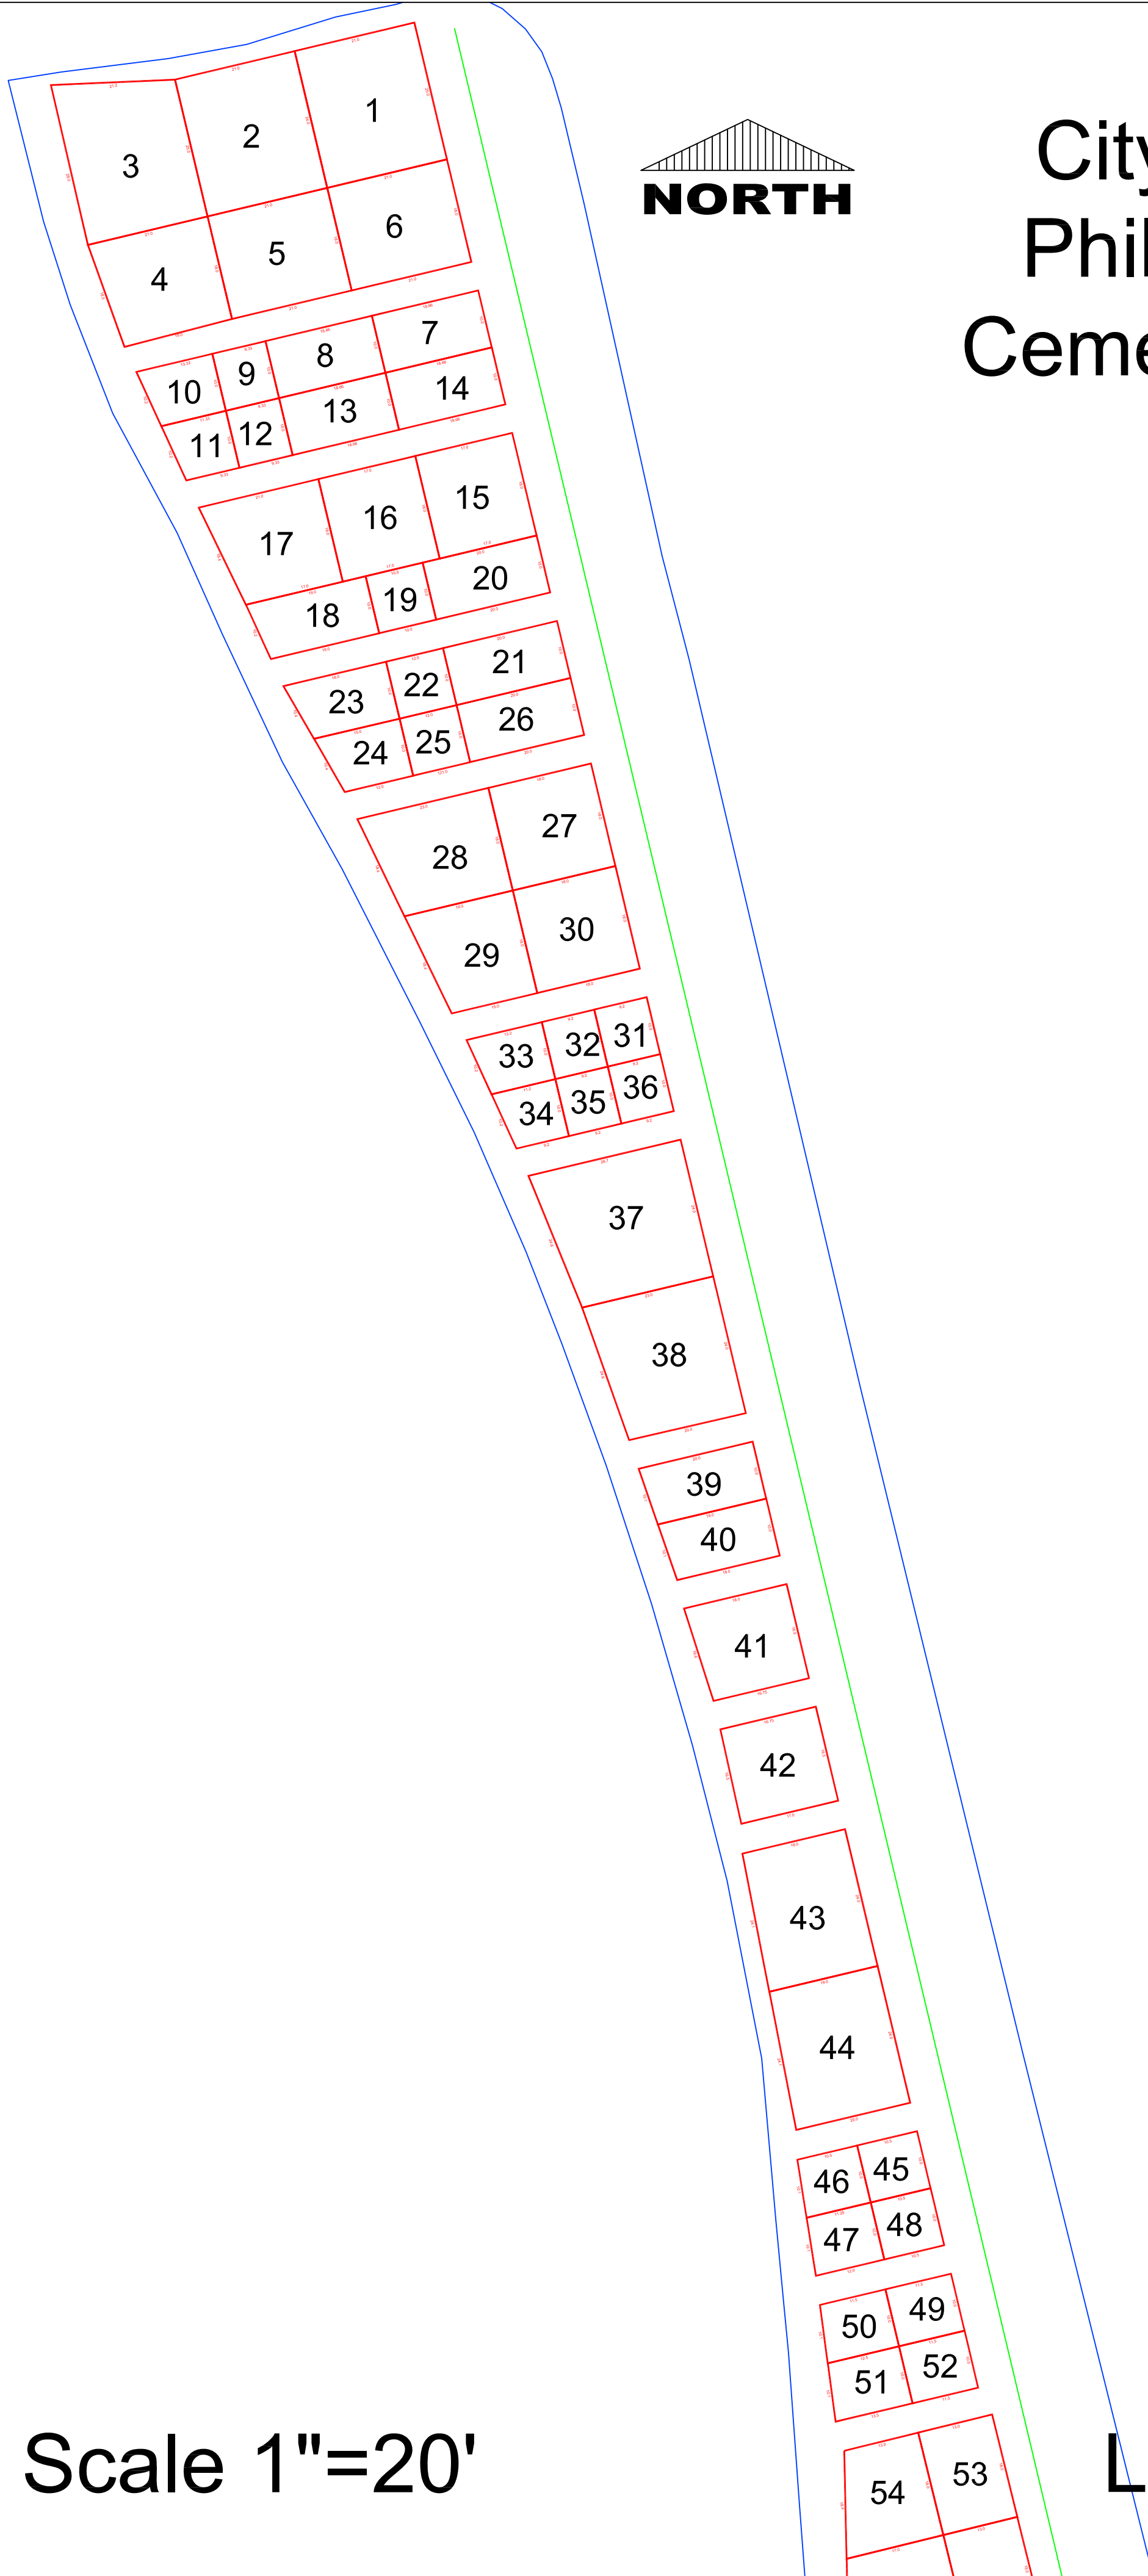


City of New
Philadelphia
Cemetery Dept.

Scale 1"=20'

Lot 17N




City of New Philadelphia Cemetery Dept.

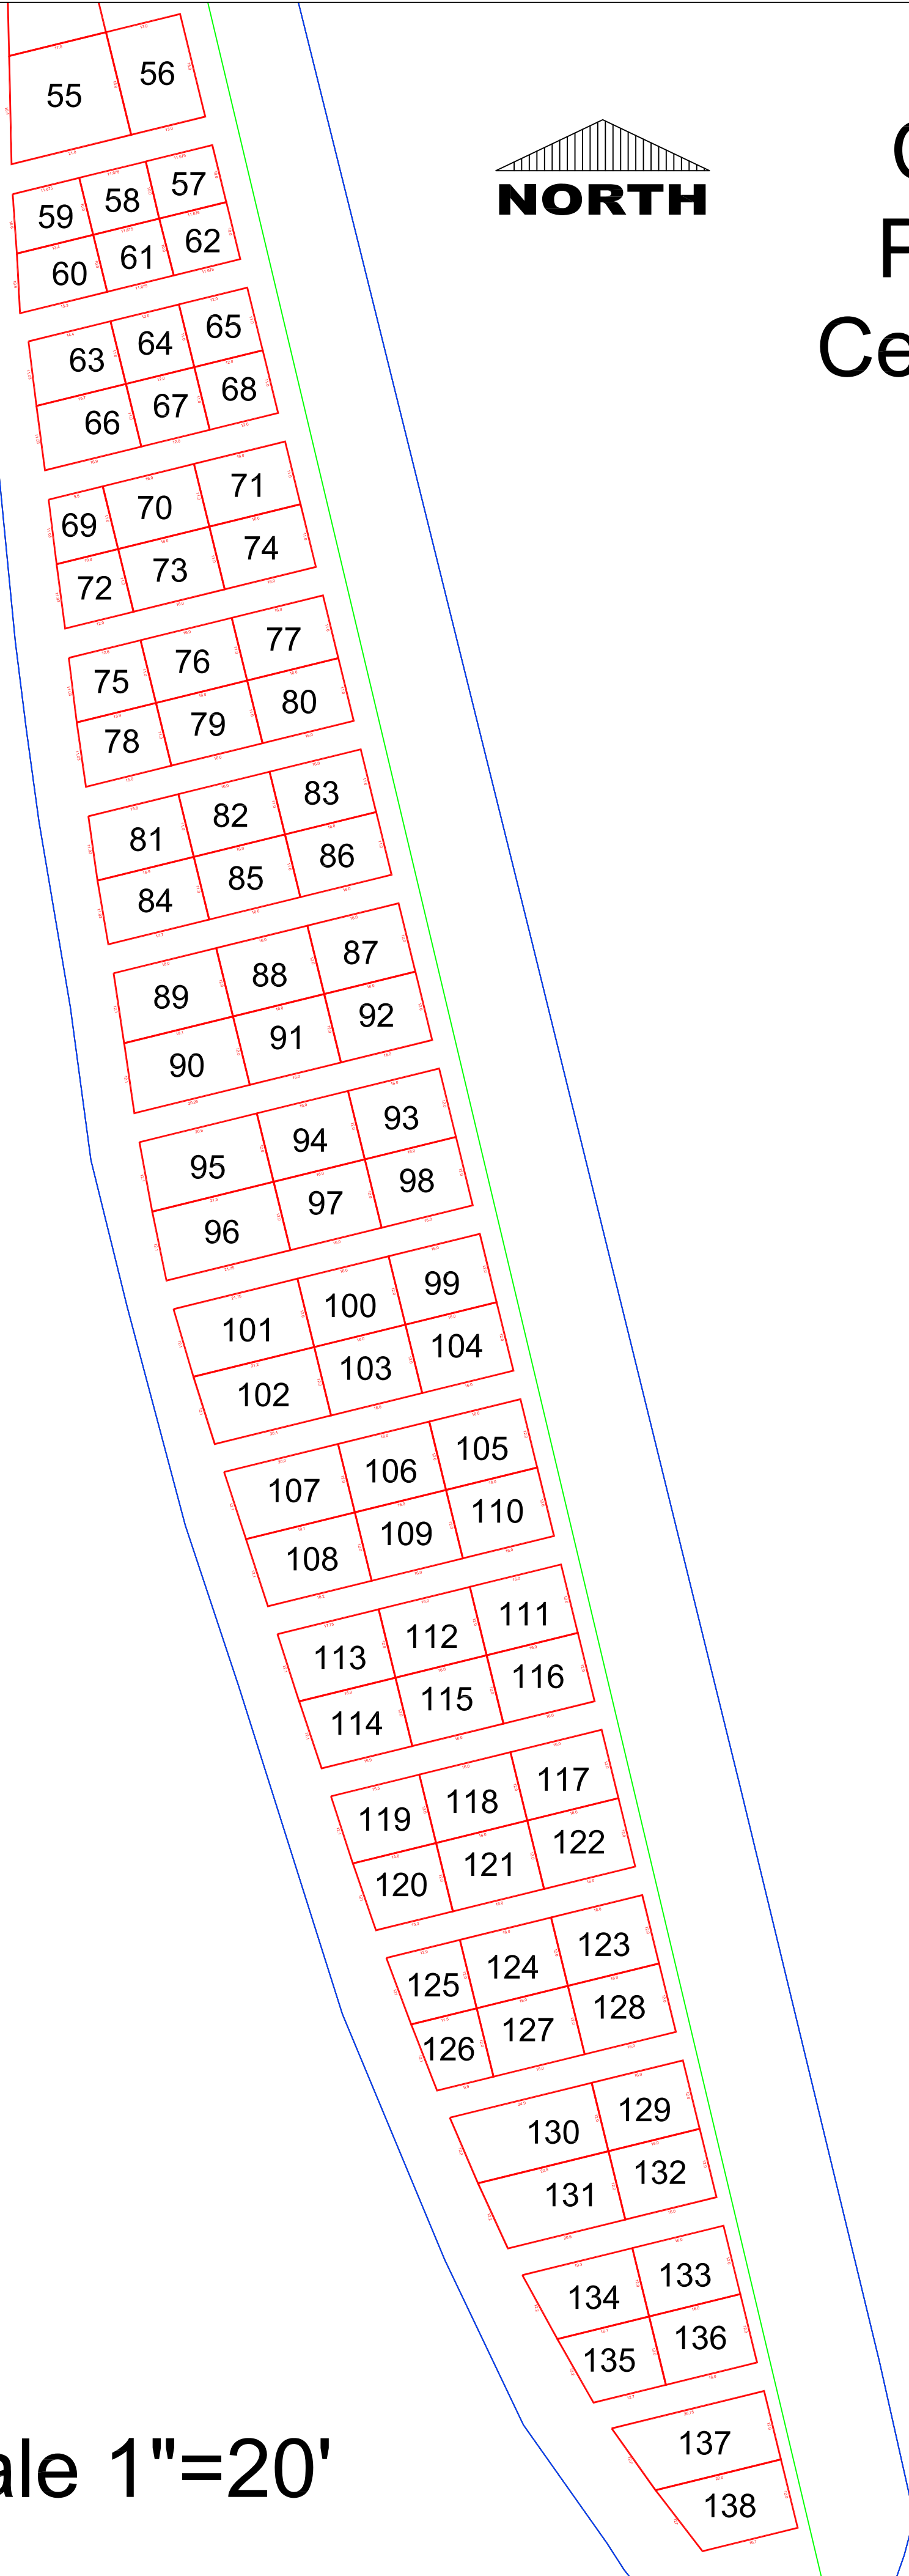

Scale 1"=20'

Lot 17S


City of New
Philadelphia
Cemetery Dept.

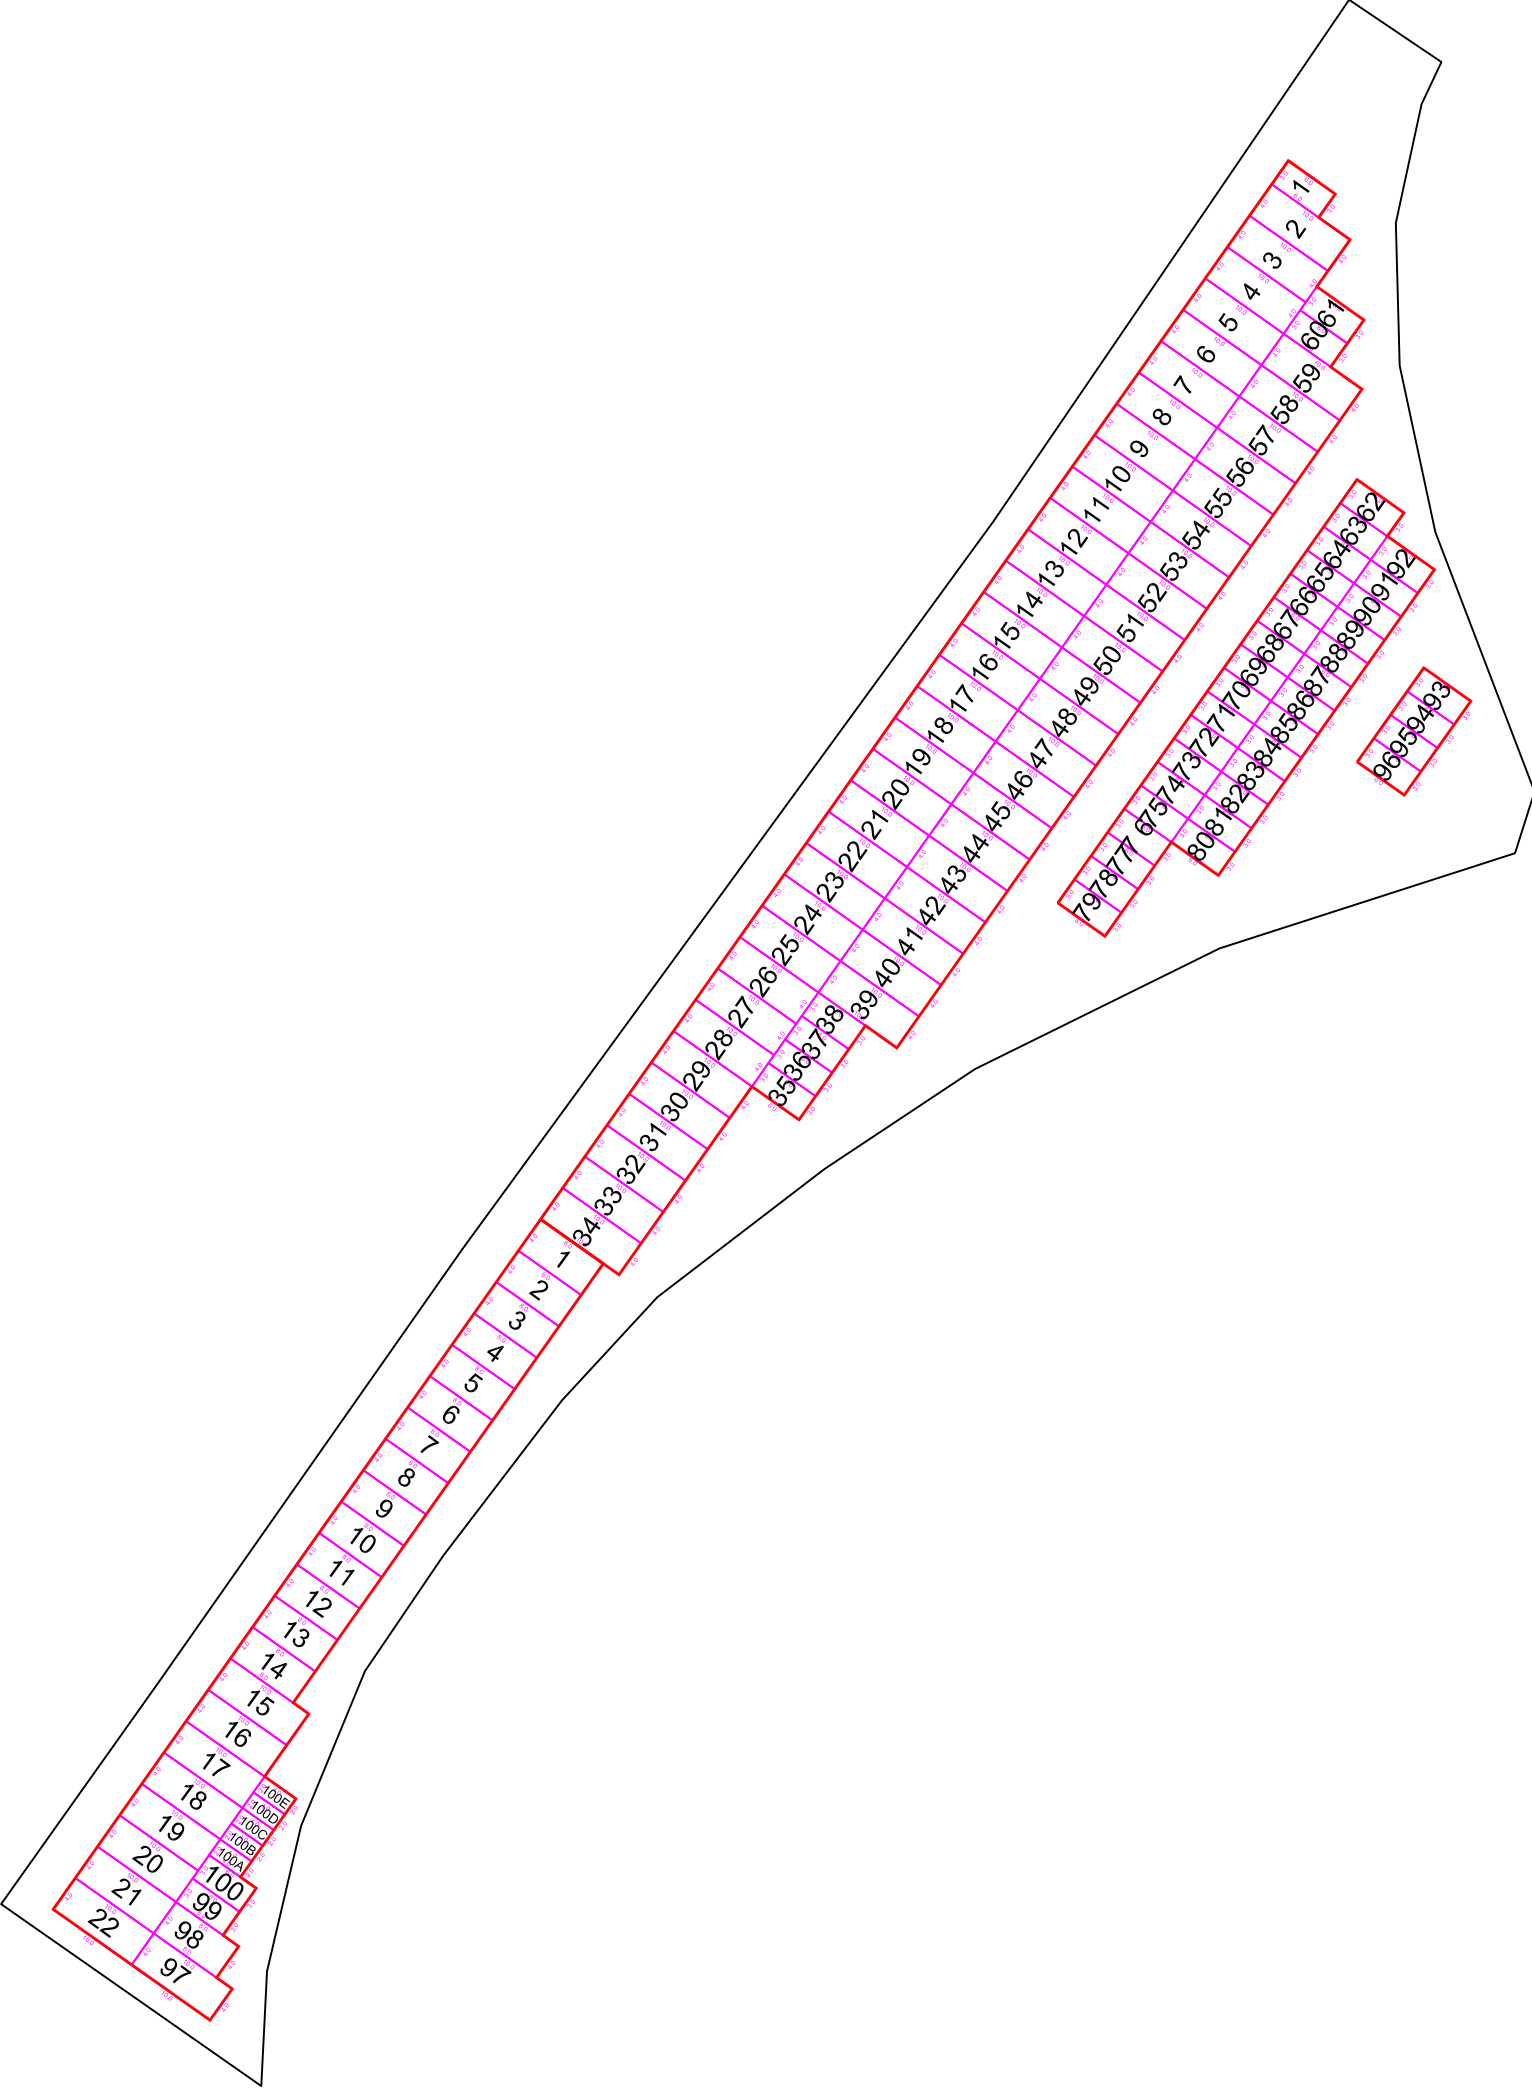

Scale 1"=20'

Lot 18


City of New
Philadelphia
Cemetery Dept.

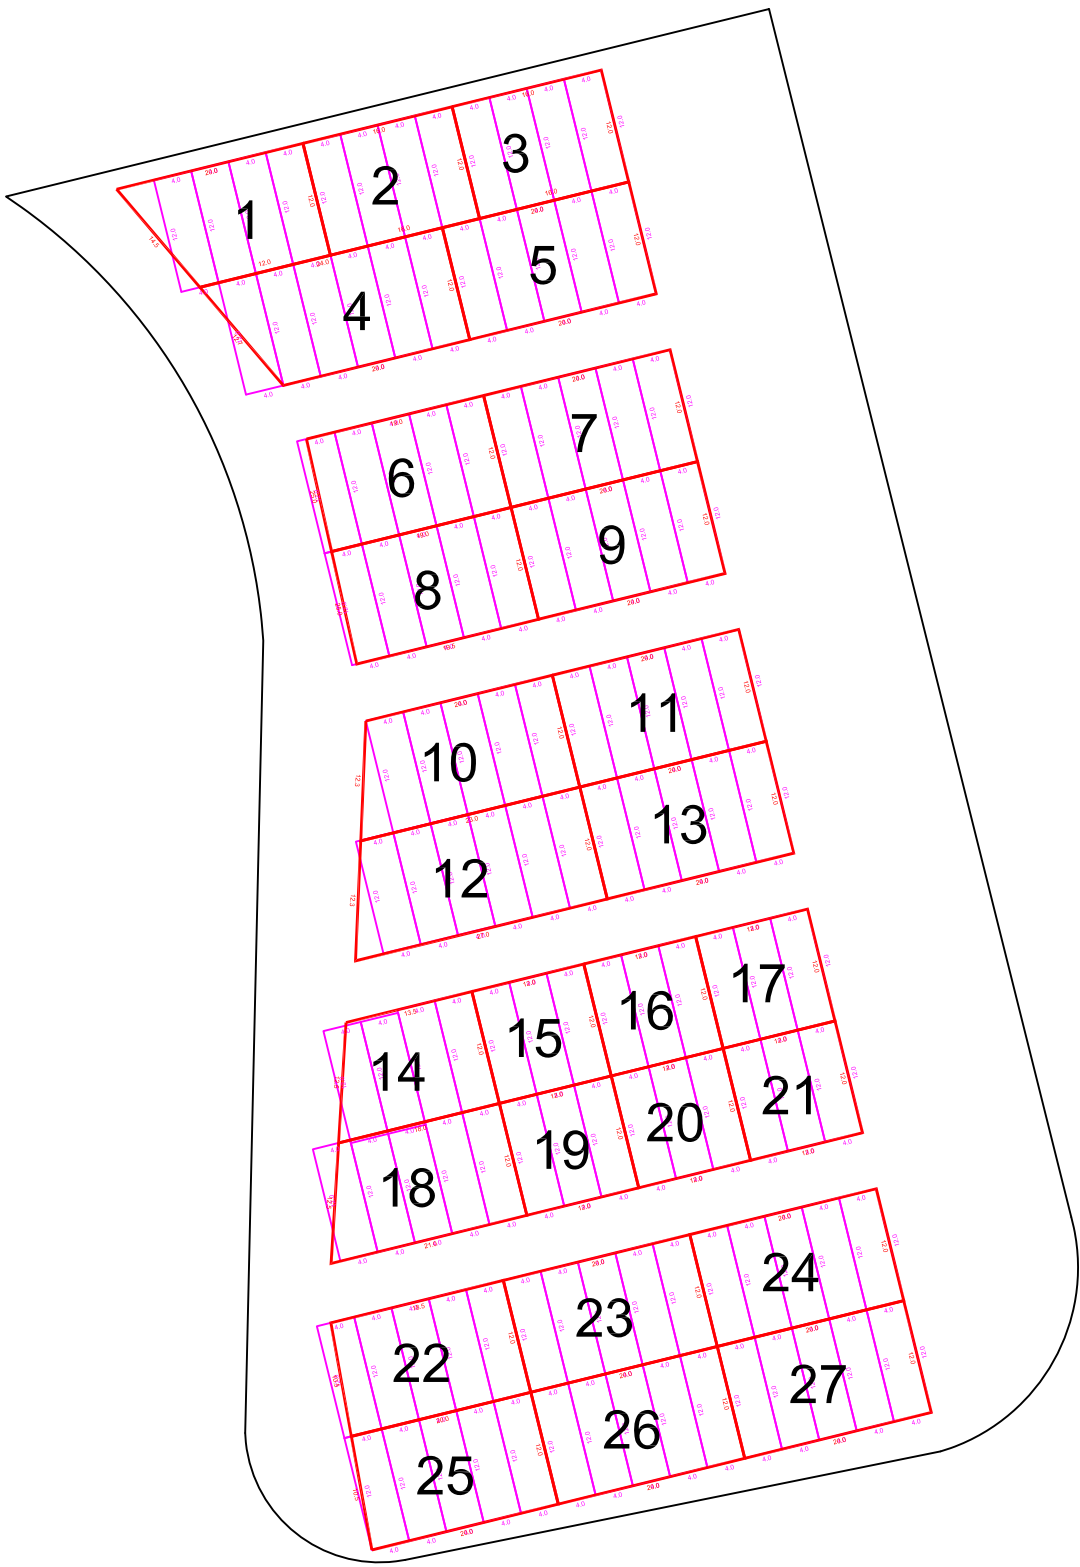

Scale 1"=20'

Lot 19


City of New Philadelphia Cemetery Dept.

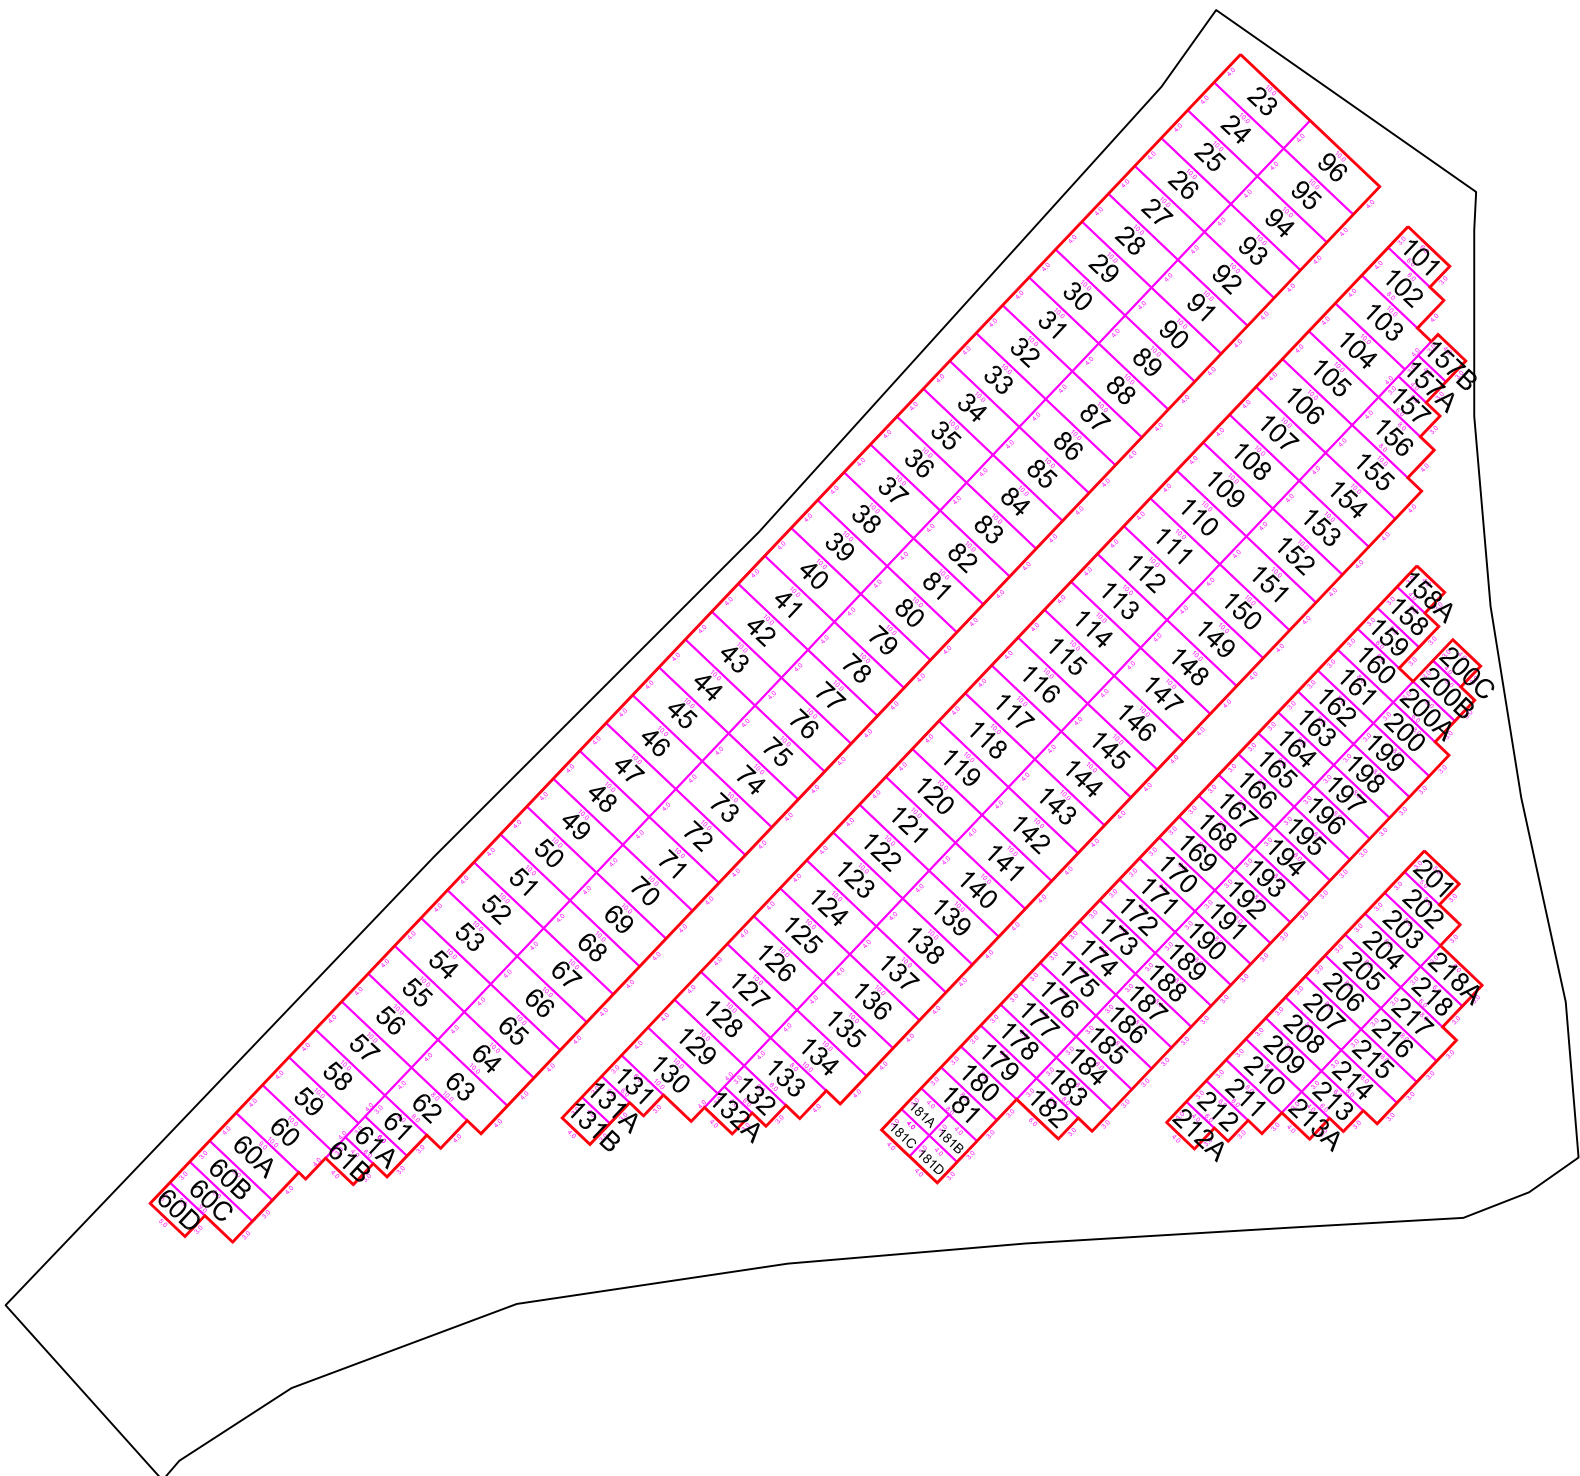

Scale 1"=20'

Lot 20

City of New
Philadelphia
Cemetery Dept.

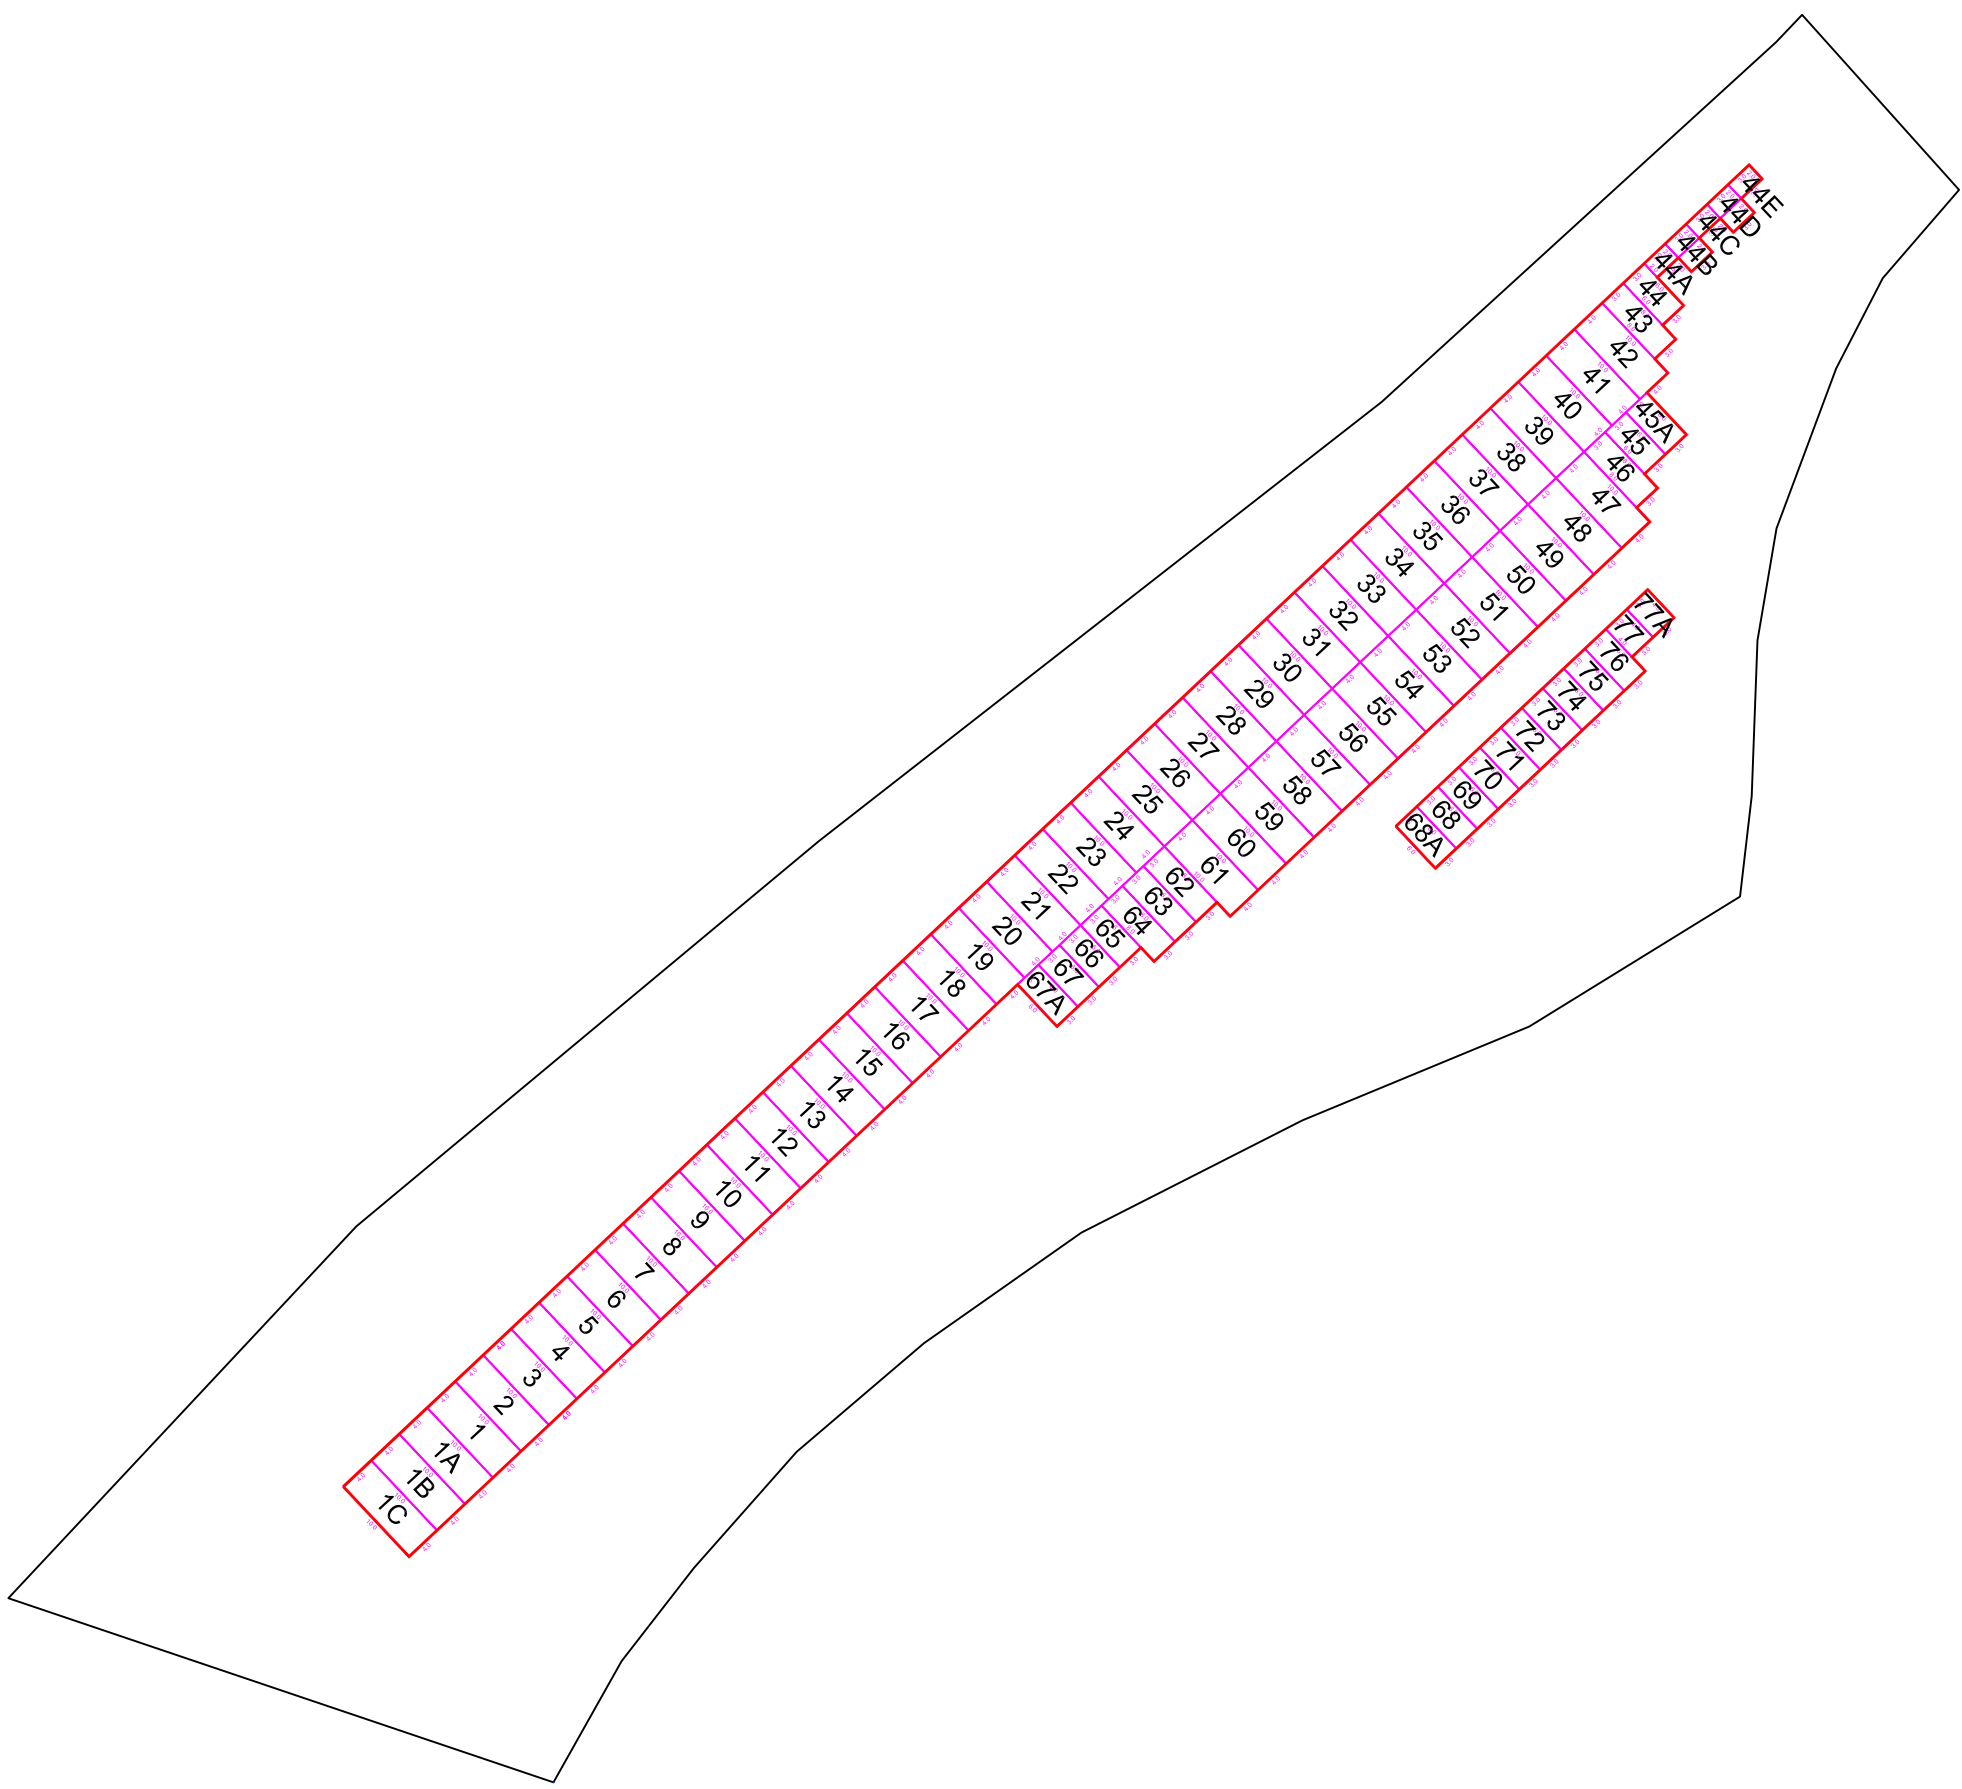

Scale 1"=20'

Lot 21

City of New
Philadelphia
Cemetery Dept.



Scale 1"=20'

Lot 22

City of New Philadelphia Cemetery Dept.



Scale 1"=20'

Lot 23


City of New Philadelphia Cemetery Dept.



Scale 1"=20'

Lot VET


City of New
Philadelphia
Cemetery Dept.

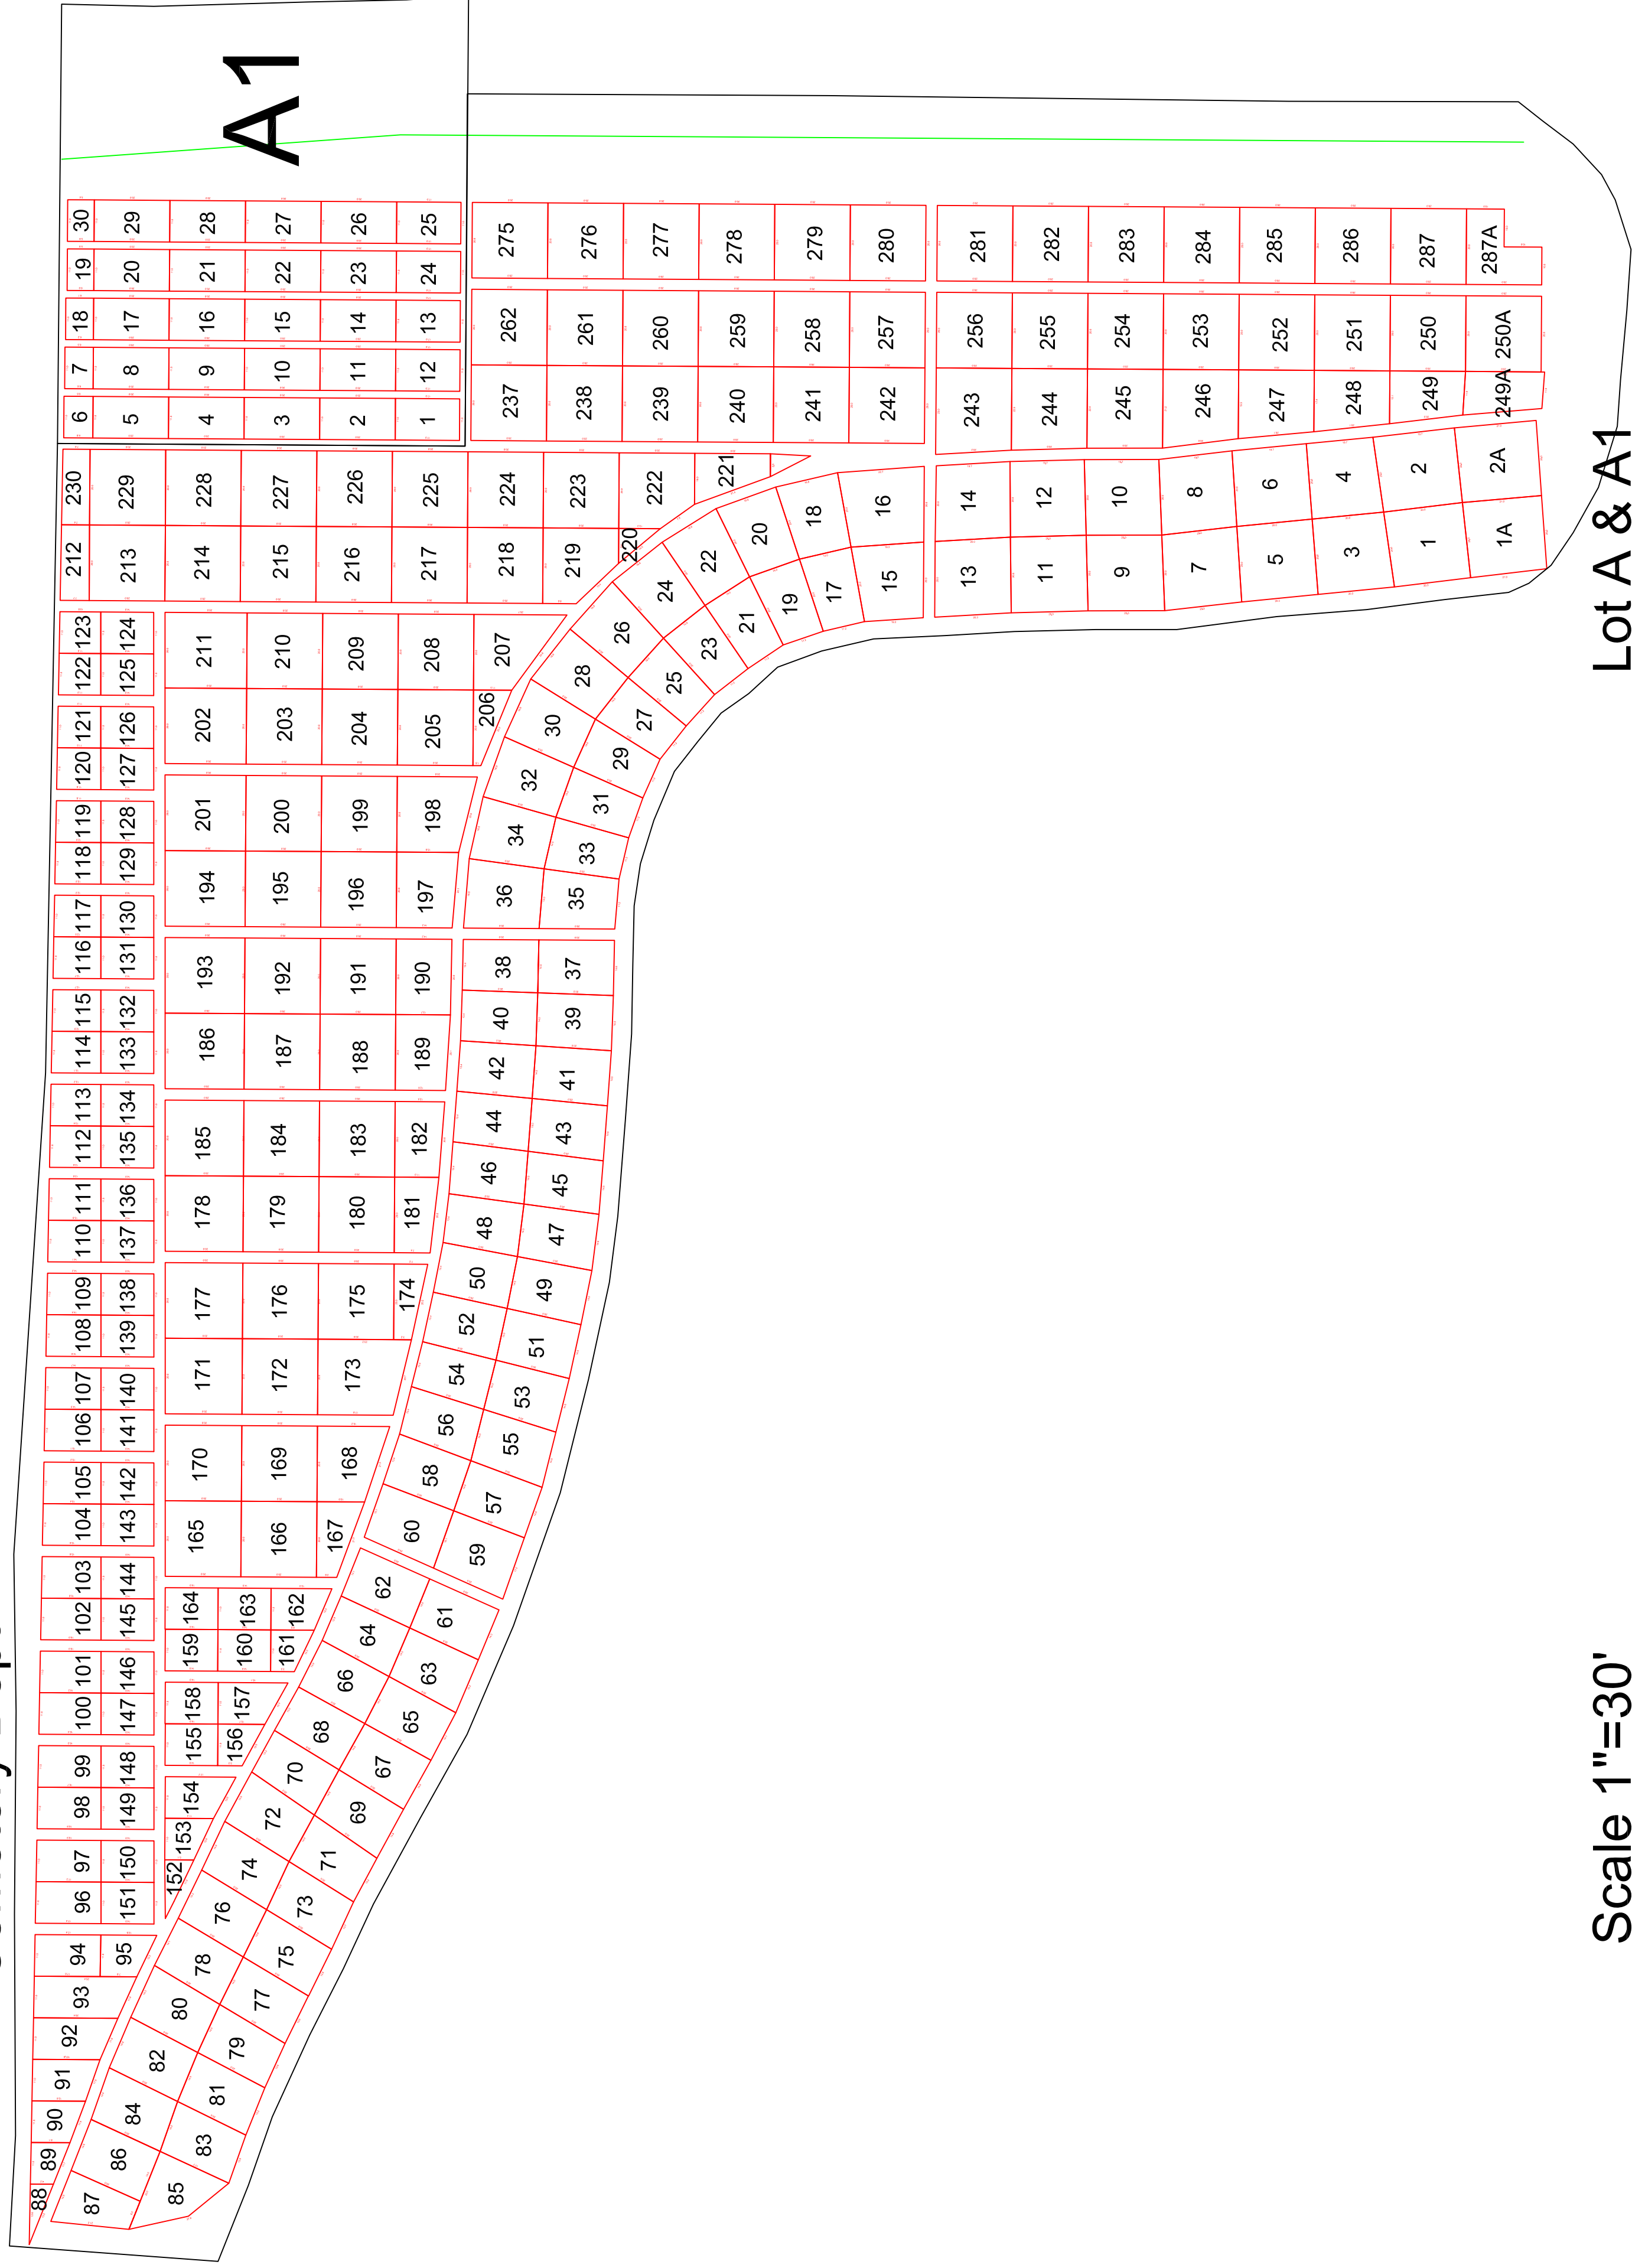

Scale 1"=30'

Lot A & A1


City of New
Philadelphia
Cemetery Dept.

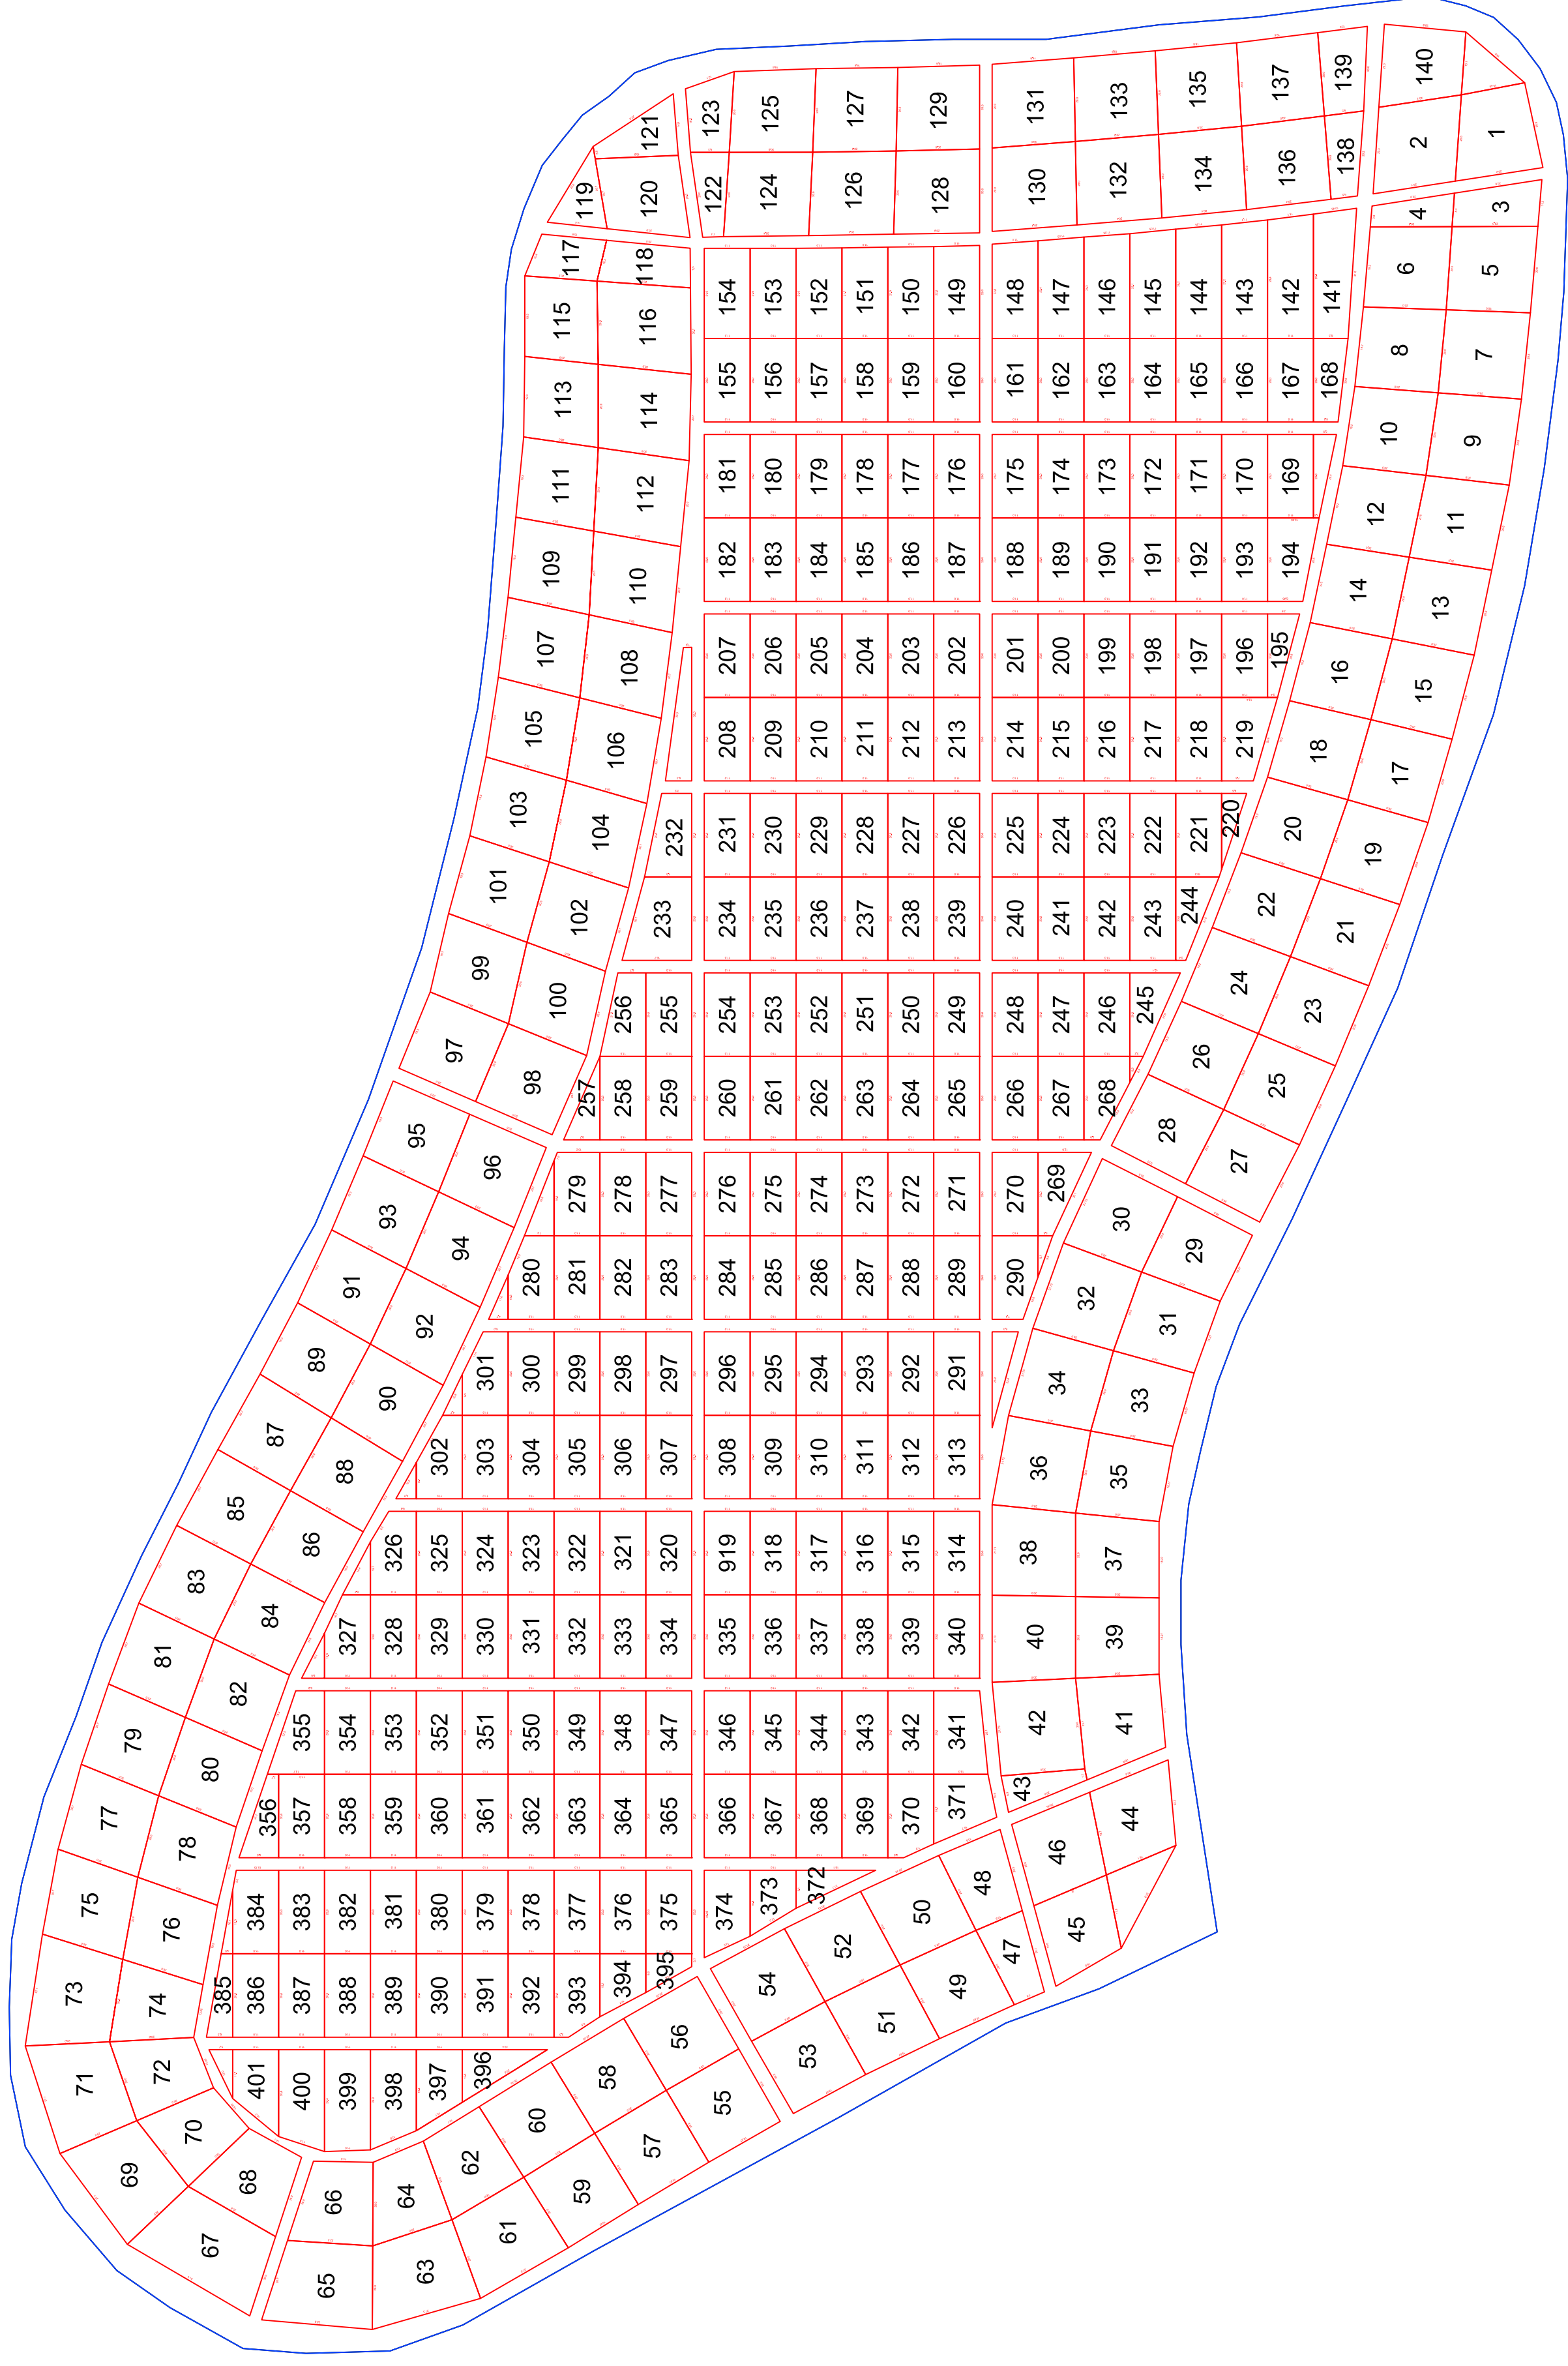

Scale 1"=30'

Lot B


City of New
Philadelphia
Cemetery Dept.

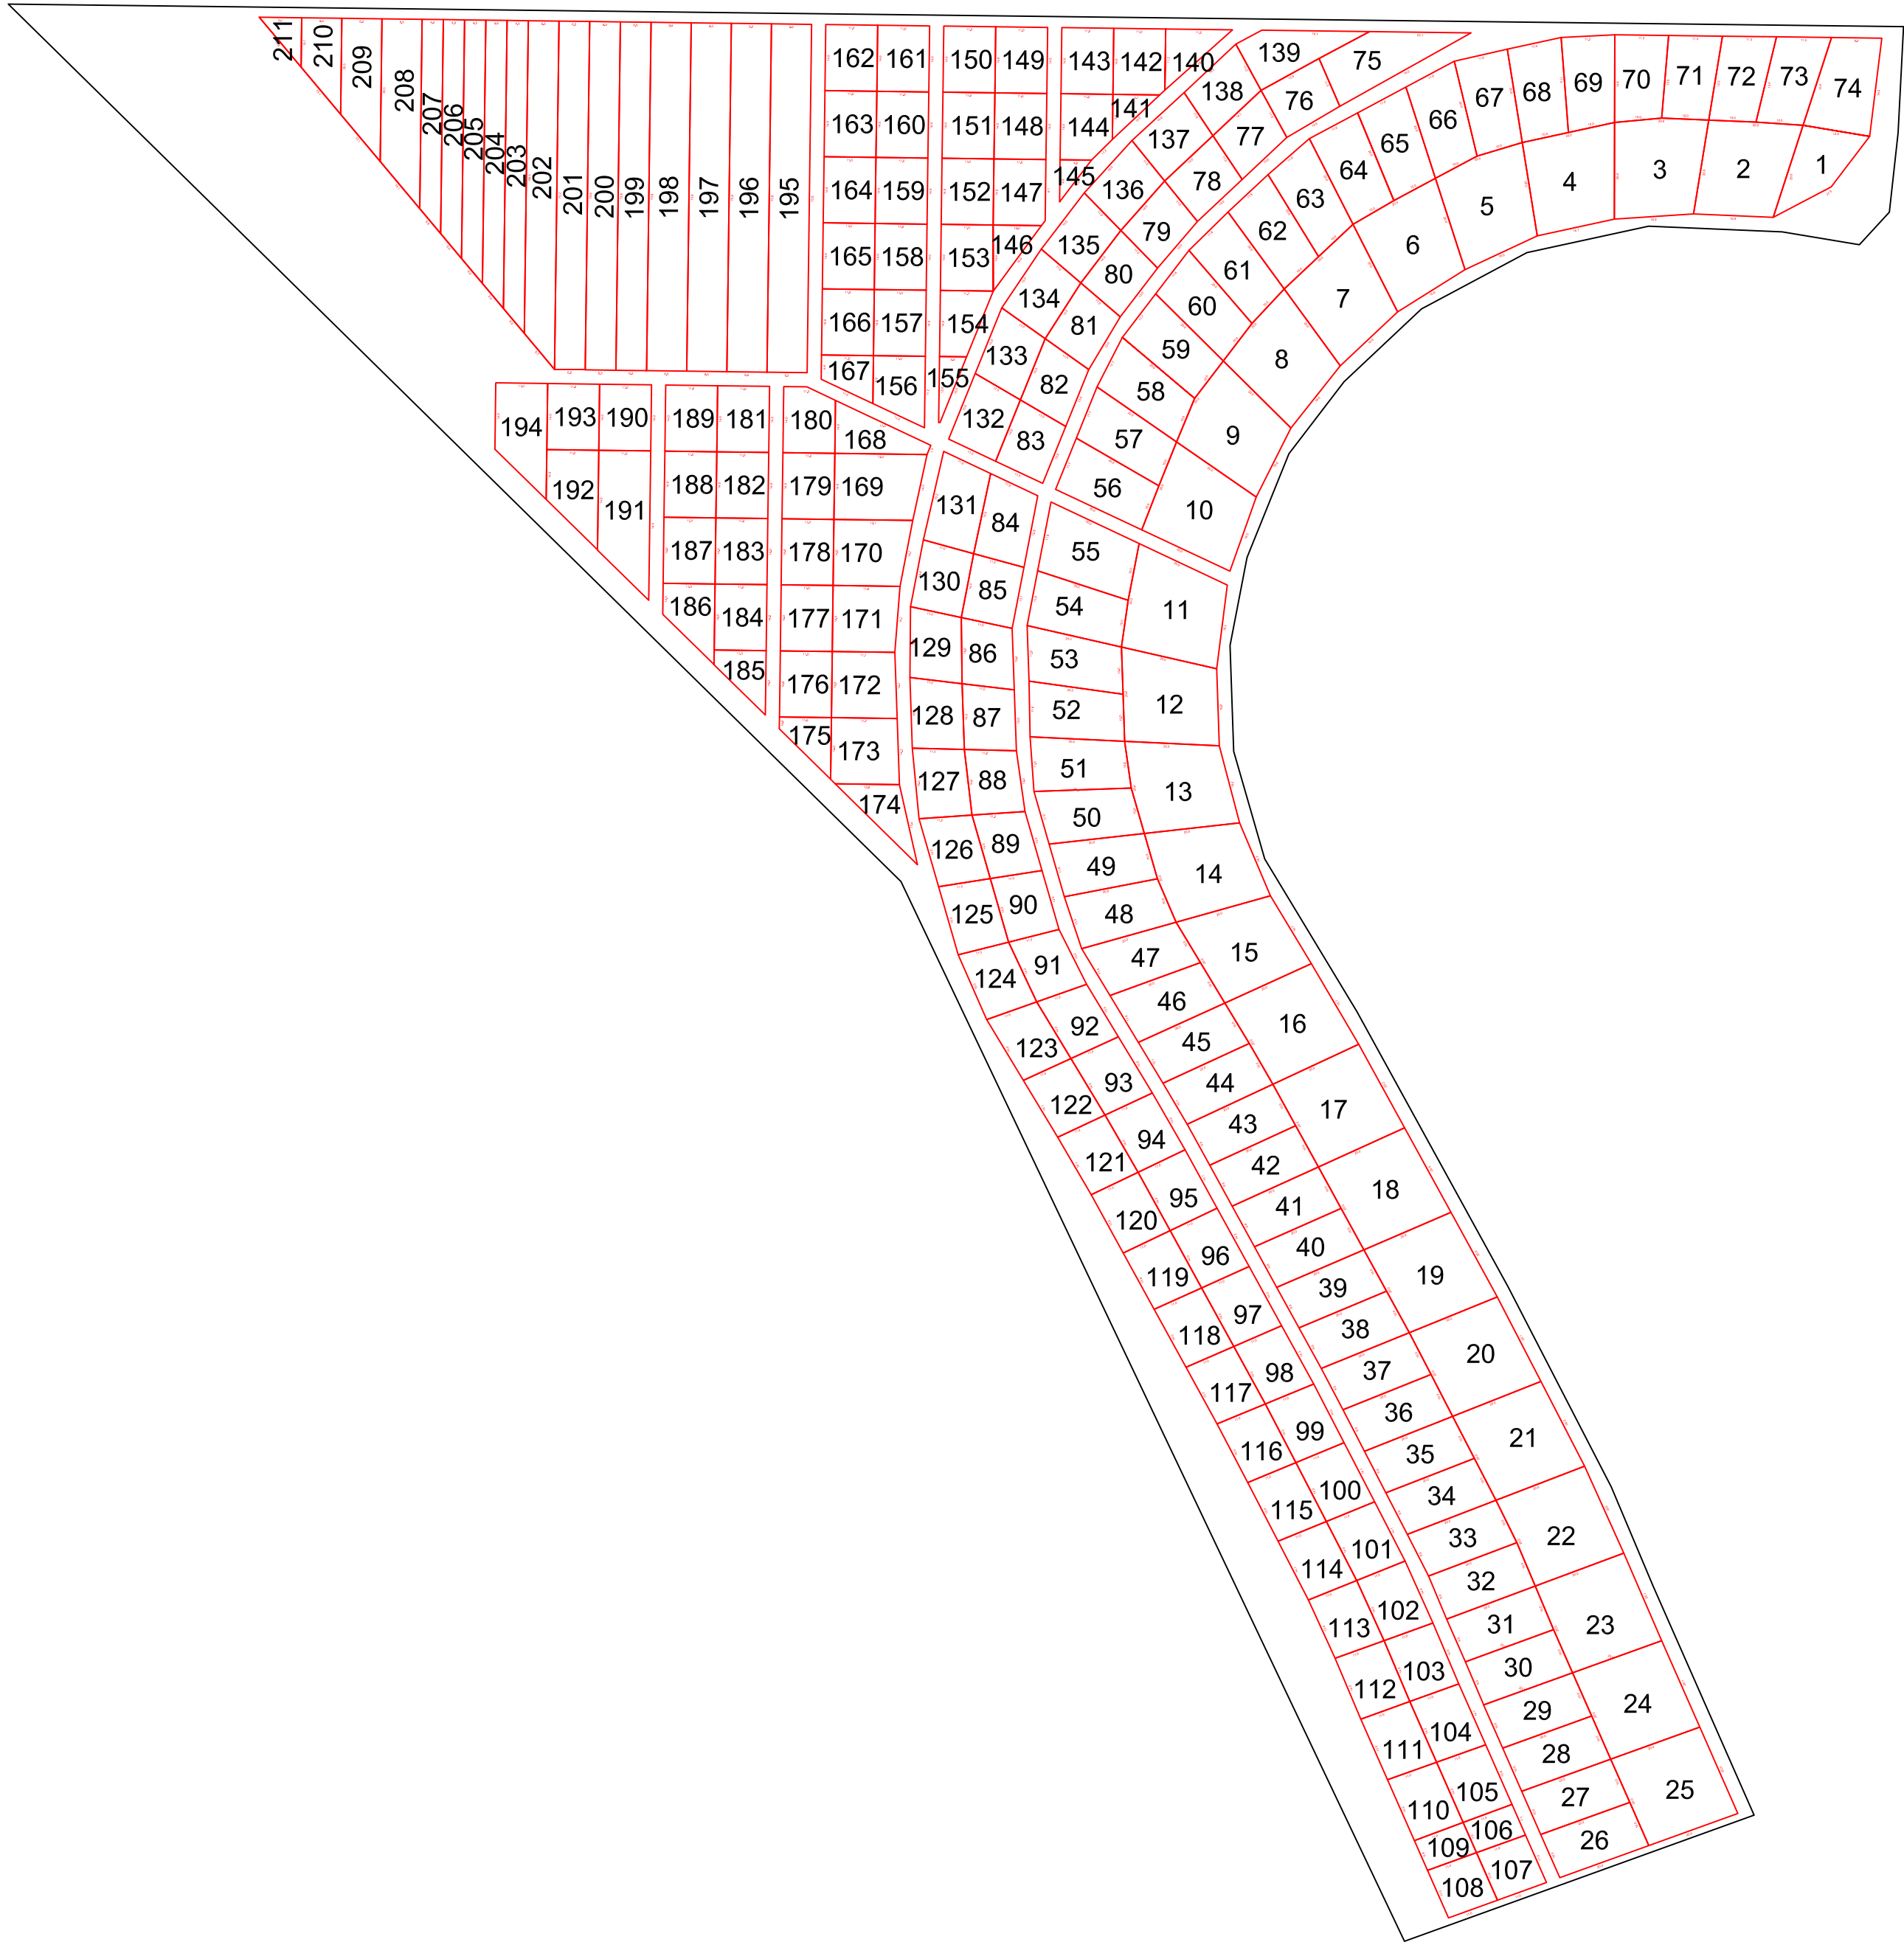

Scale 1"=30'

Lot C


City of New
Philadelphia
Cemetery Dept.

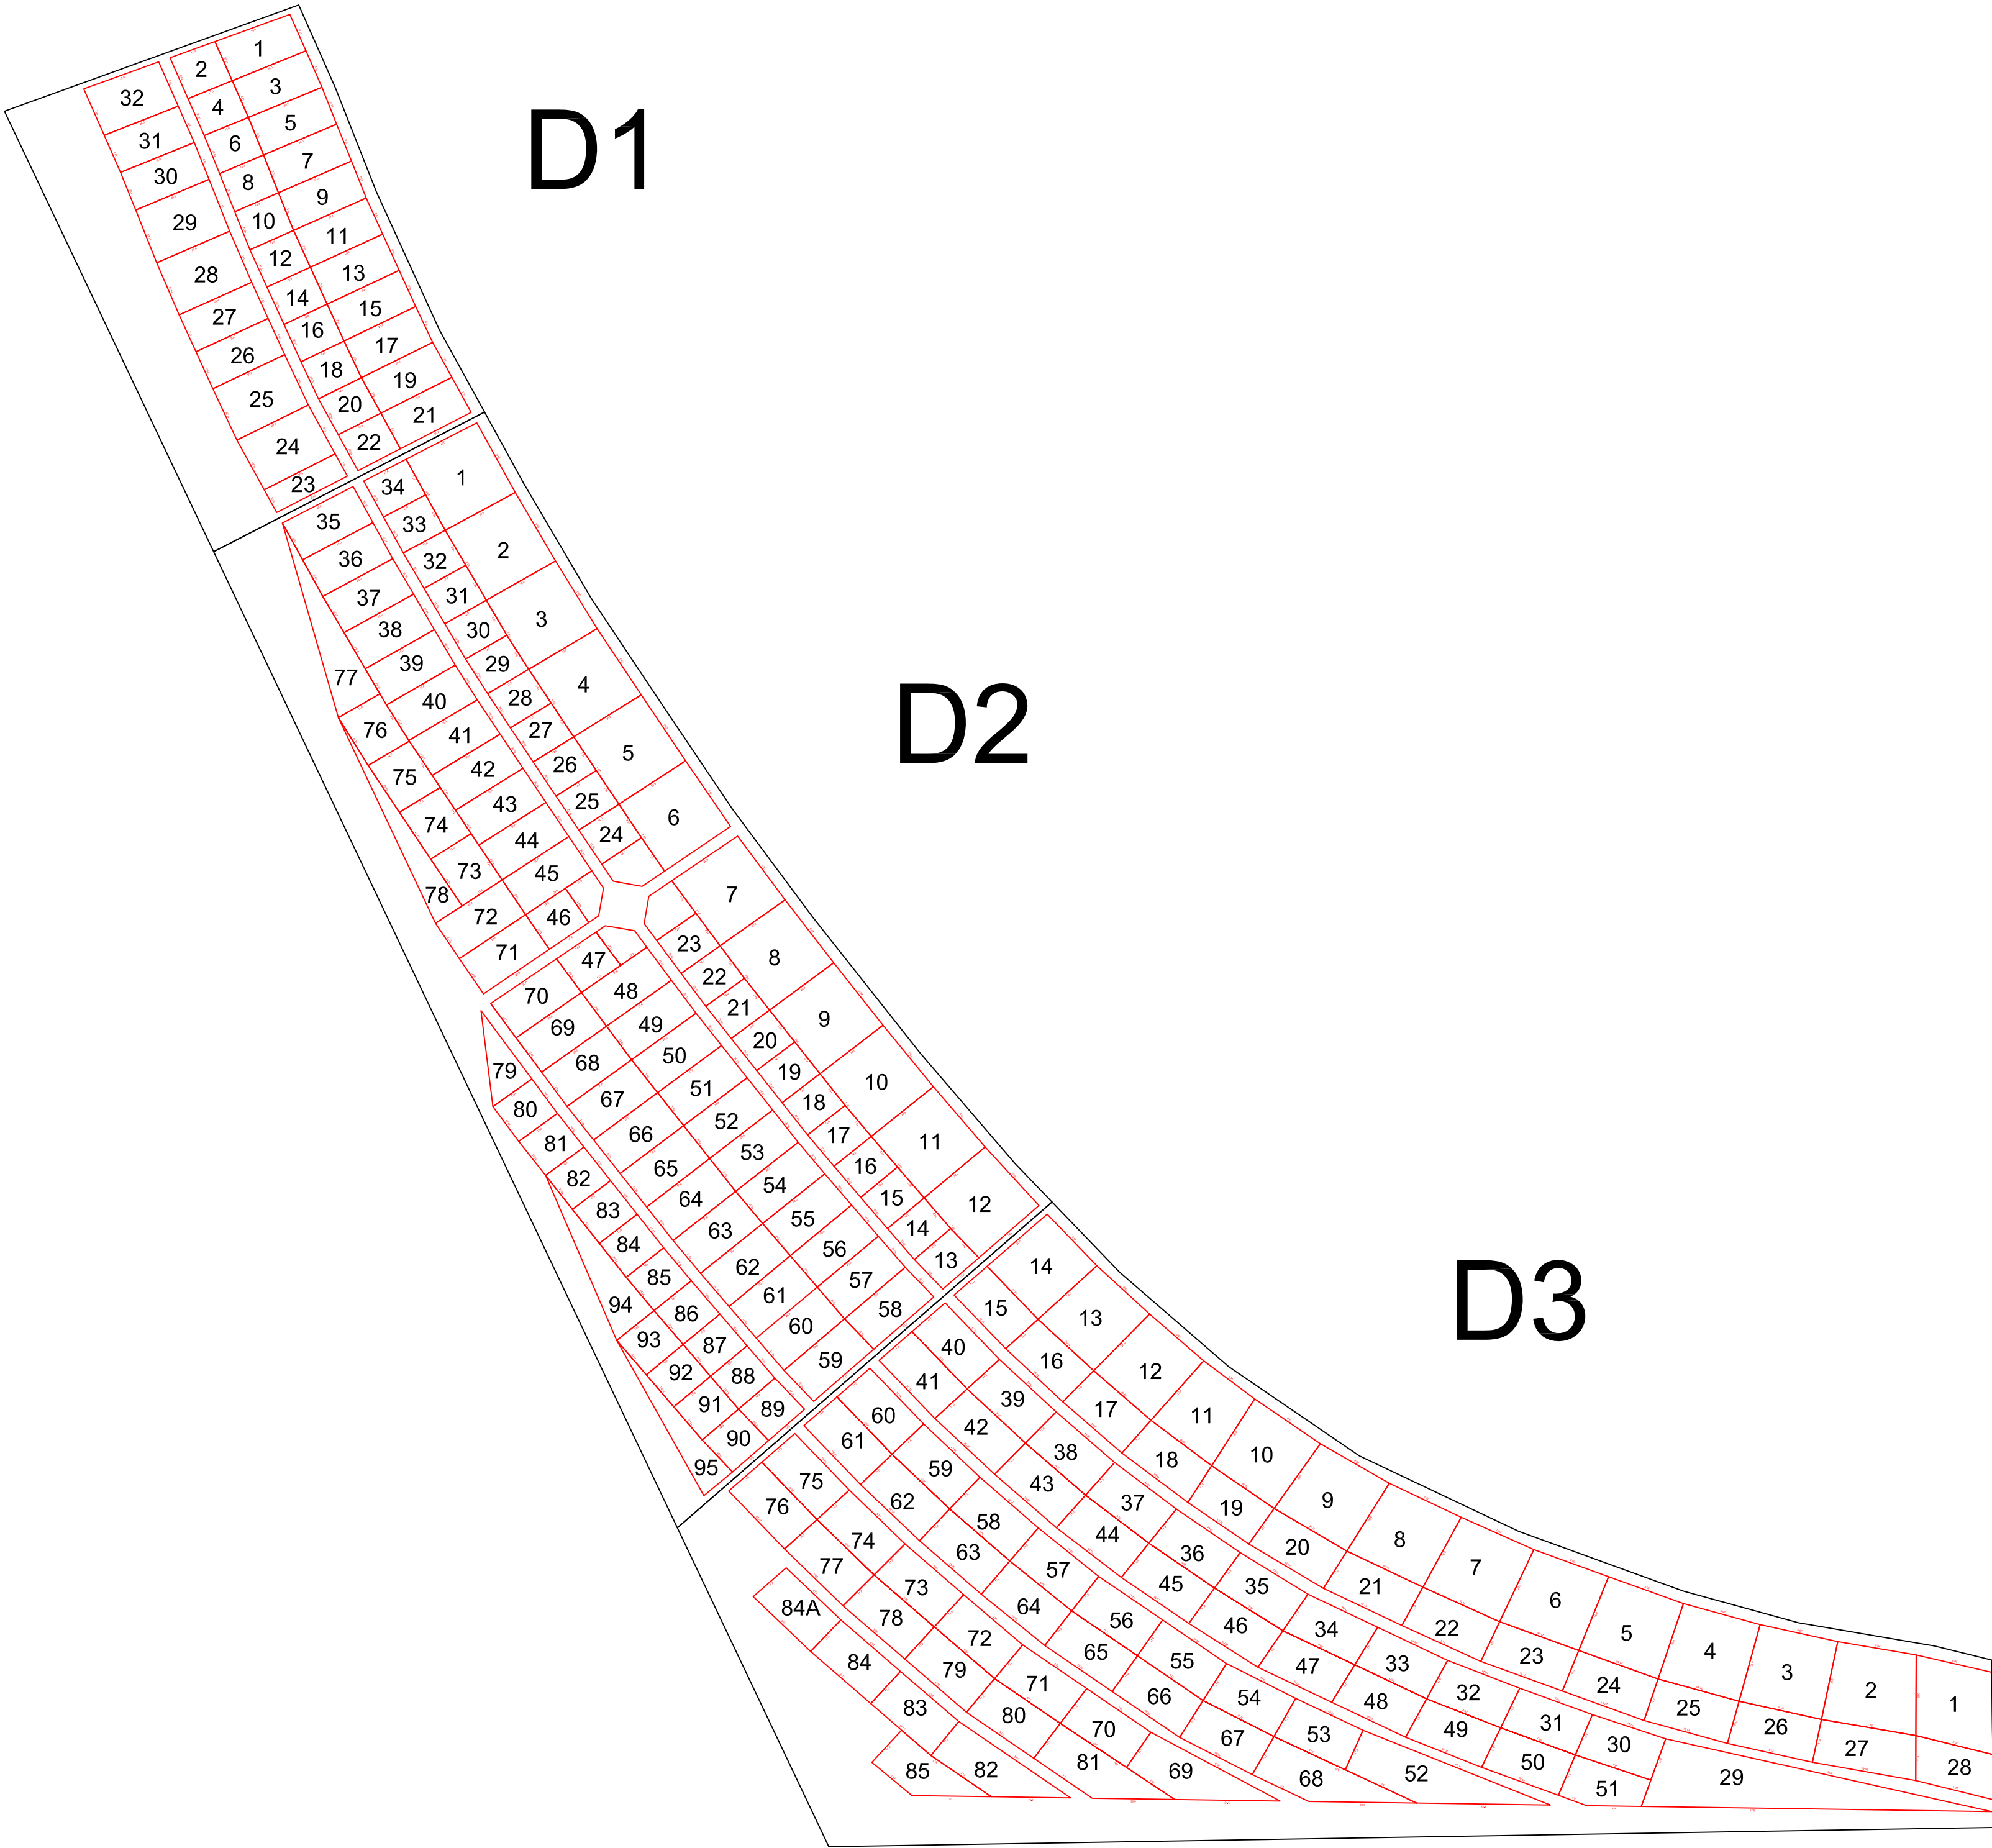

Scale 1"=30'

Lot D1, D2 & D3


City of New
Philadelphia
Cemetery Dept.

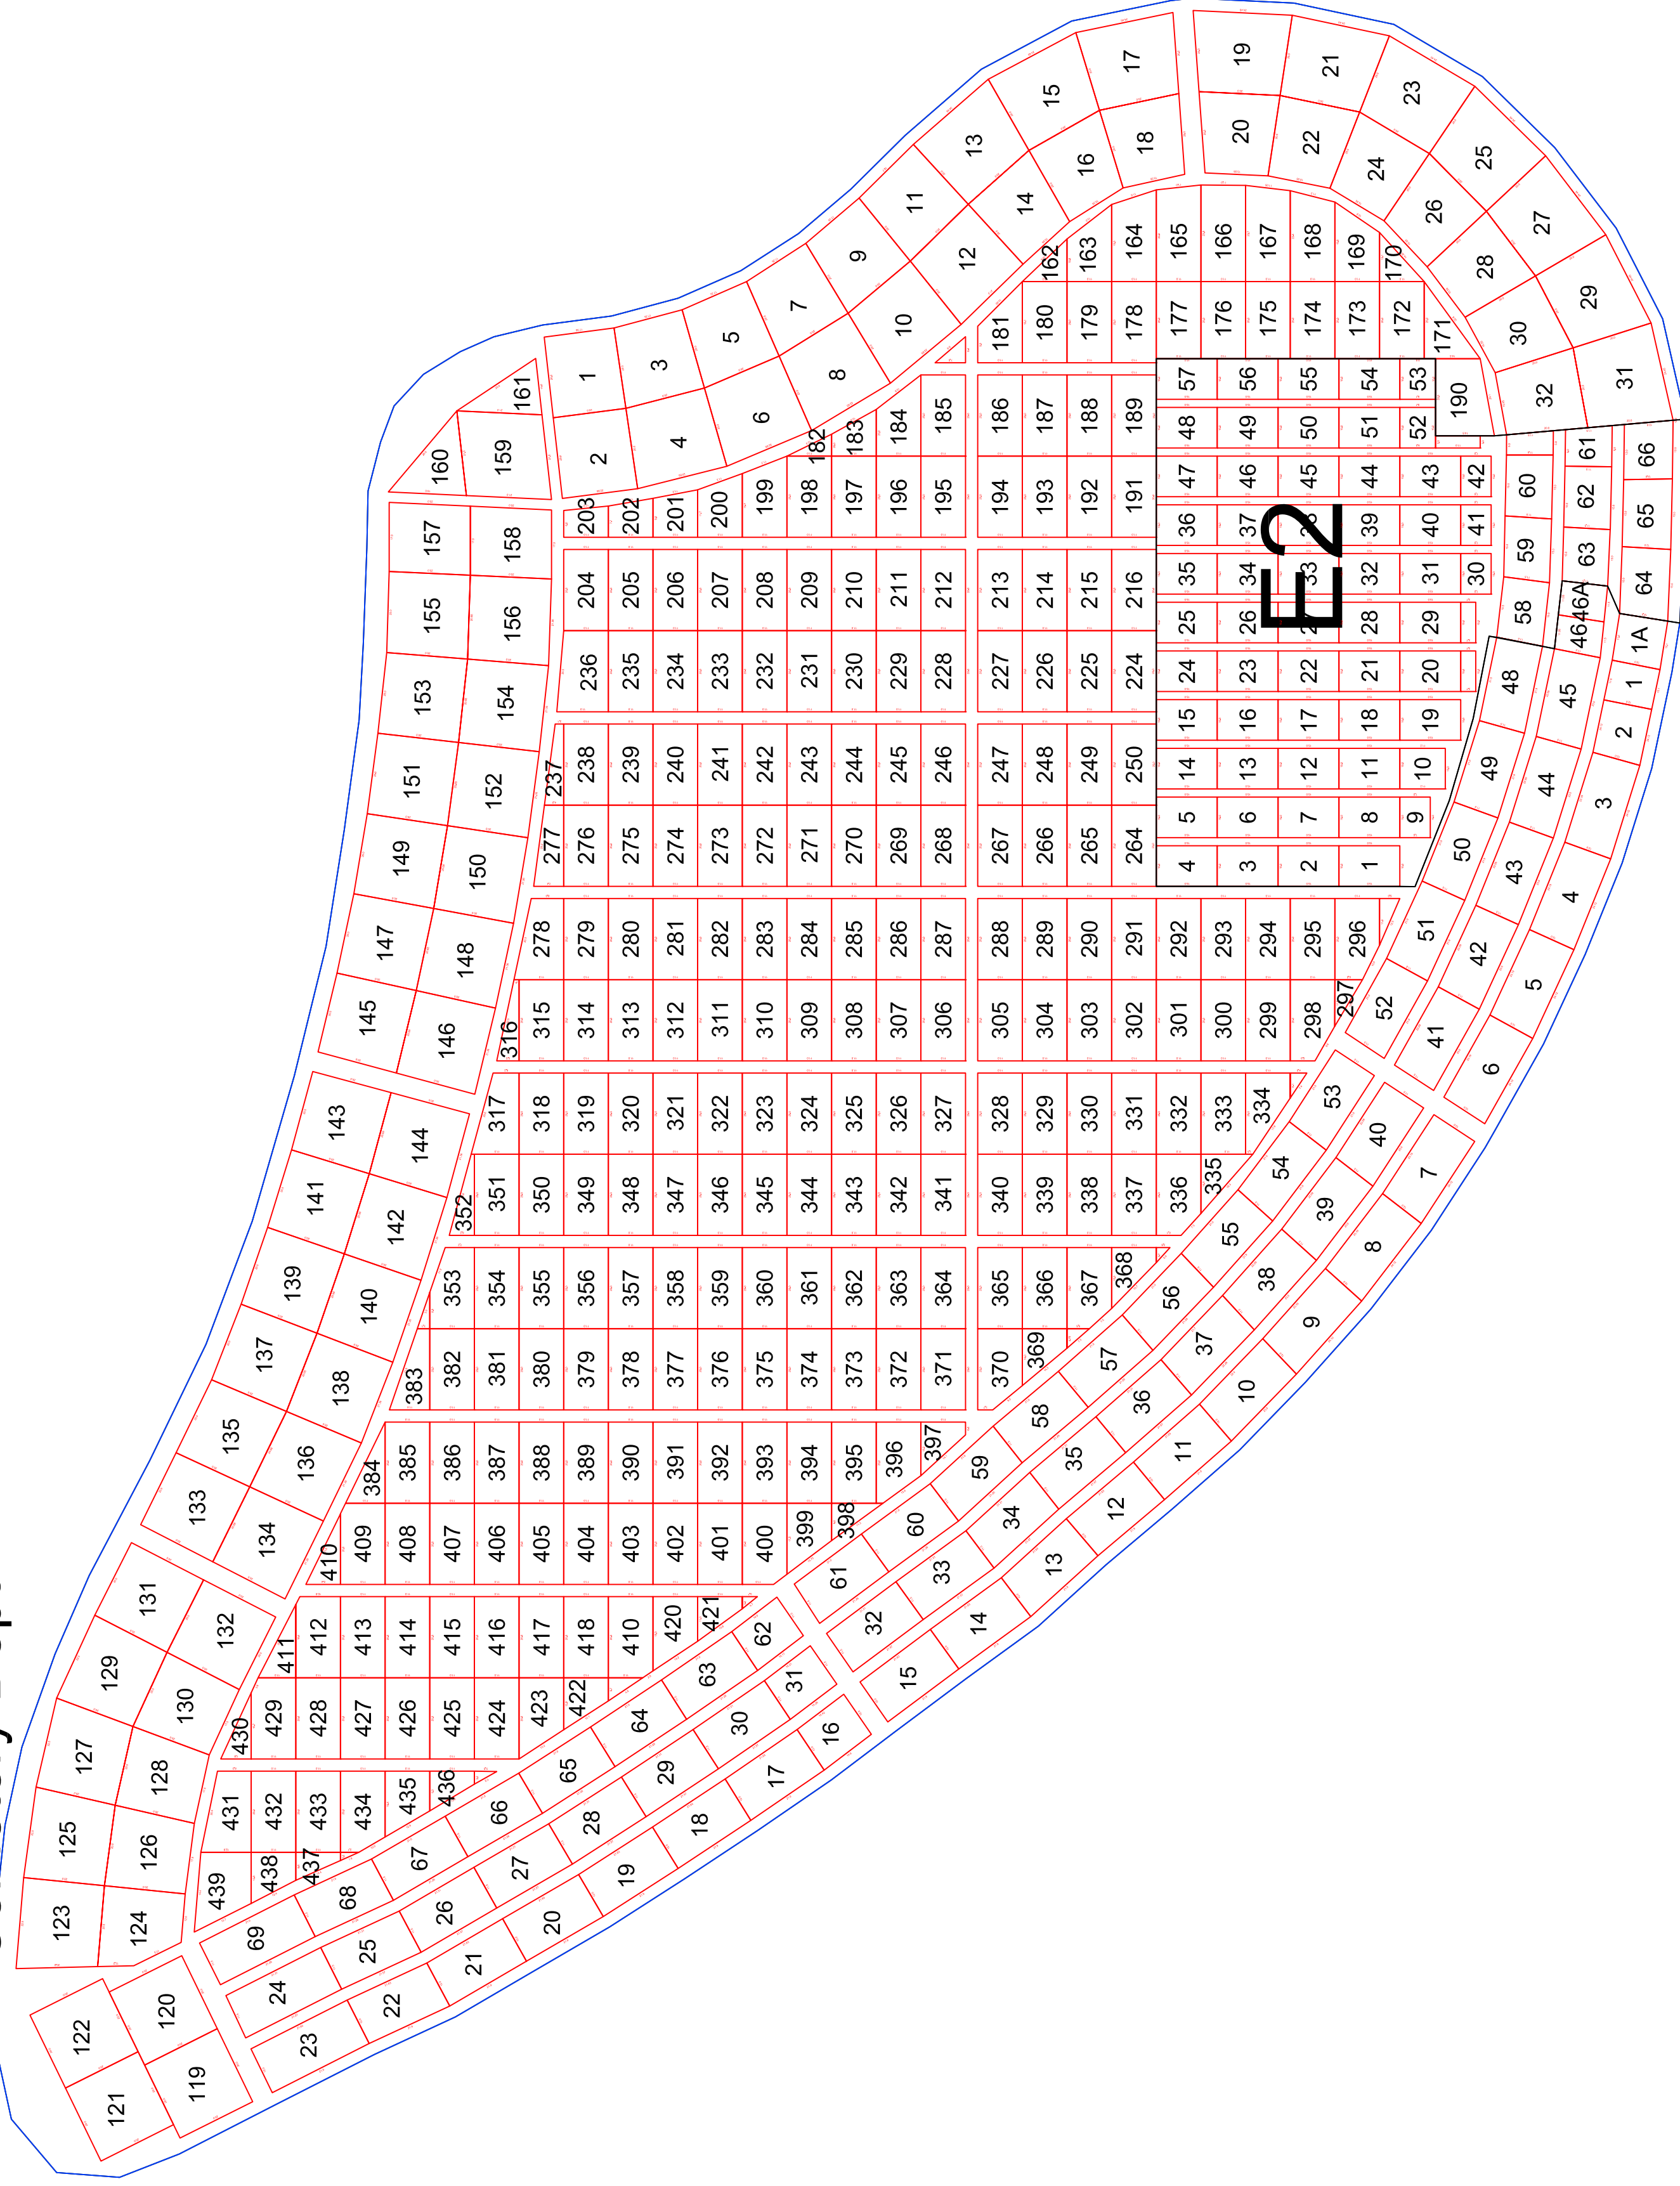

Scale 1"=30'

Lot E & E2

City of New
Philadelphia
Cemetery Dept.

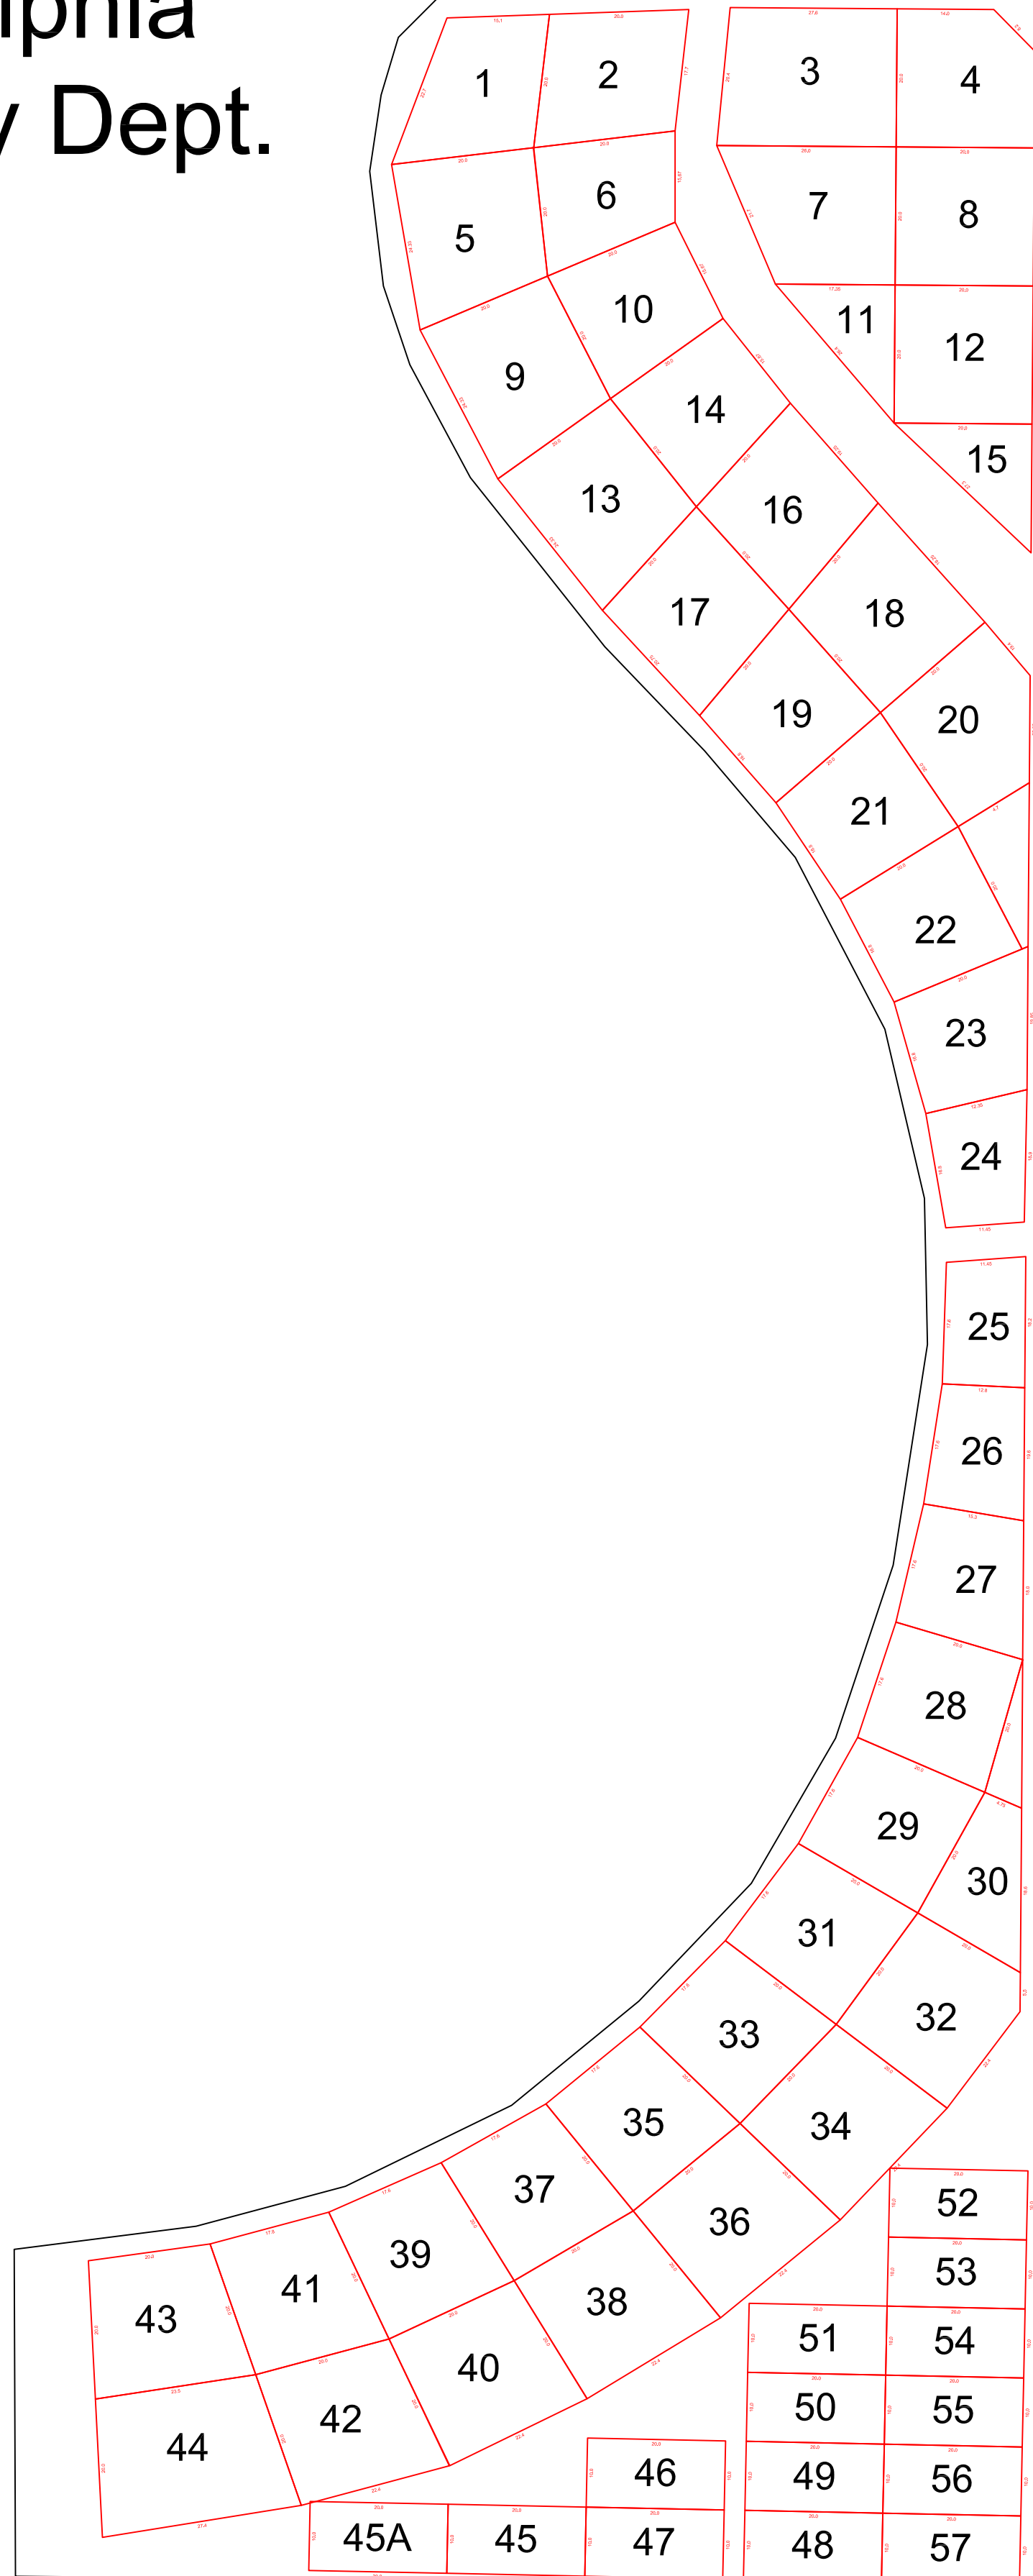

Scale 1"=20'

Lot F

City of New
Philadelphia
Cemetery Dept.



1	2	31	48	66	84	101	119	137	154
3	4	32	49	67	85	102	120	138	155
5	6	33	50	68	86	103	121	139	156
7	8	34	51	69	87	104	122	140	157
9	10	35	52	70	88	105	123	141	158
11	12	36	53	71	89	106	124	142	159
13	14	37	54	72	90	107	125	143	160
15	16	38	55	73	91	108	126	144	161
17	18	39	56	74	92	109	127	145	162
19	20	40	57	75	93	110	128	146	163
21	22	41	58	76	94	111	129	147	164
23	24	42	59	77	95	112	130	148	165
25	26	43	60	78	96	113	131	149	166
27	28	44	61	79	97	114	132	150	167
29	30	45	62	80	98	115	133	151	168
29A	30A	46	63	81	99	116	134	152	169
29B	30B	47	64	82	100	117	135	153	170
29C	30C	185	183	181	179	177	175	173	171
29D	30D	186	184	182	180	178	176	174	172

Scale 1"=20'

Lot G

City of New Philadelphia Cemetery Dept.



Scale 1"=20'

Lot H